
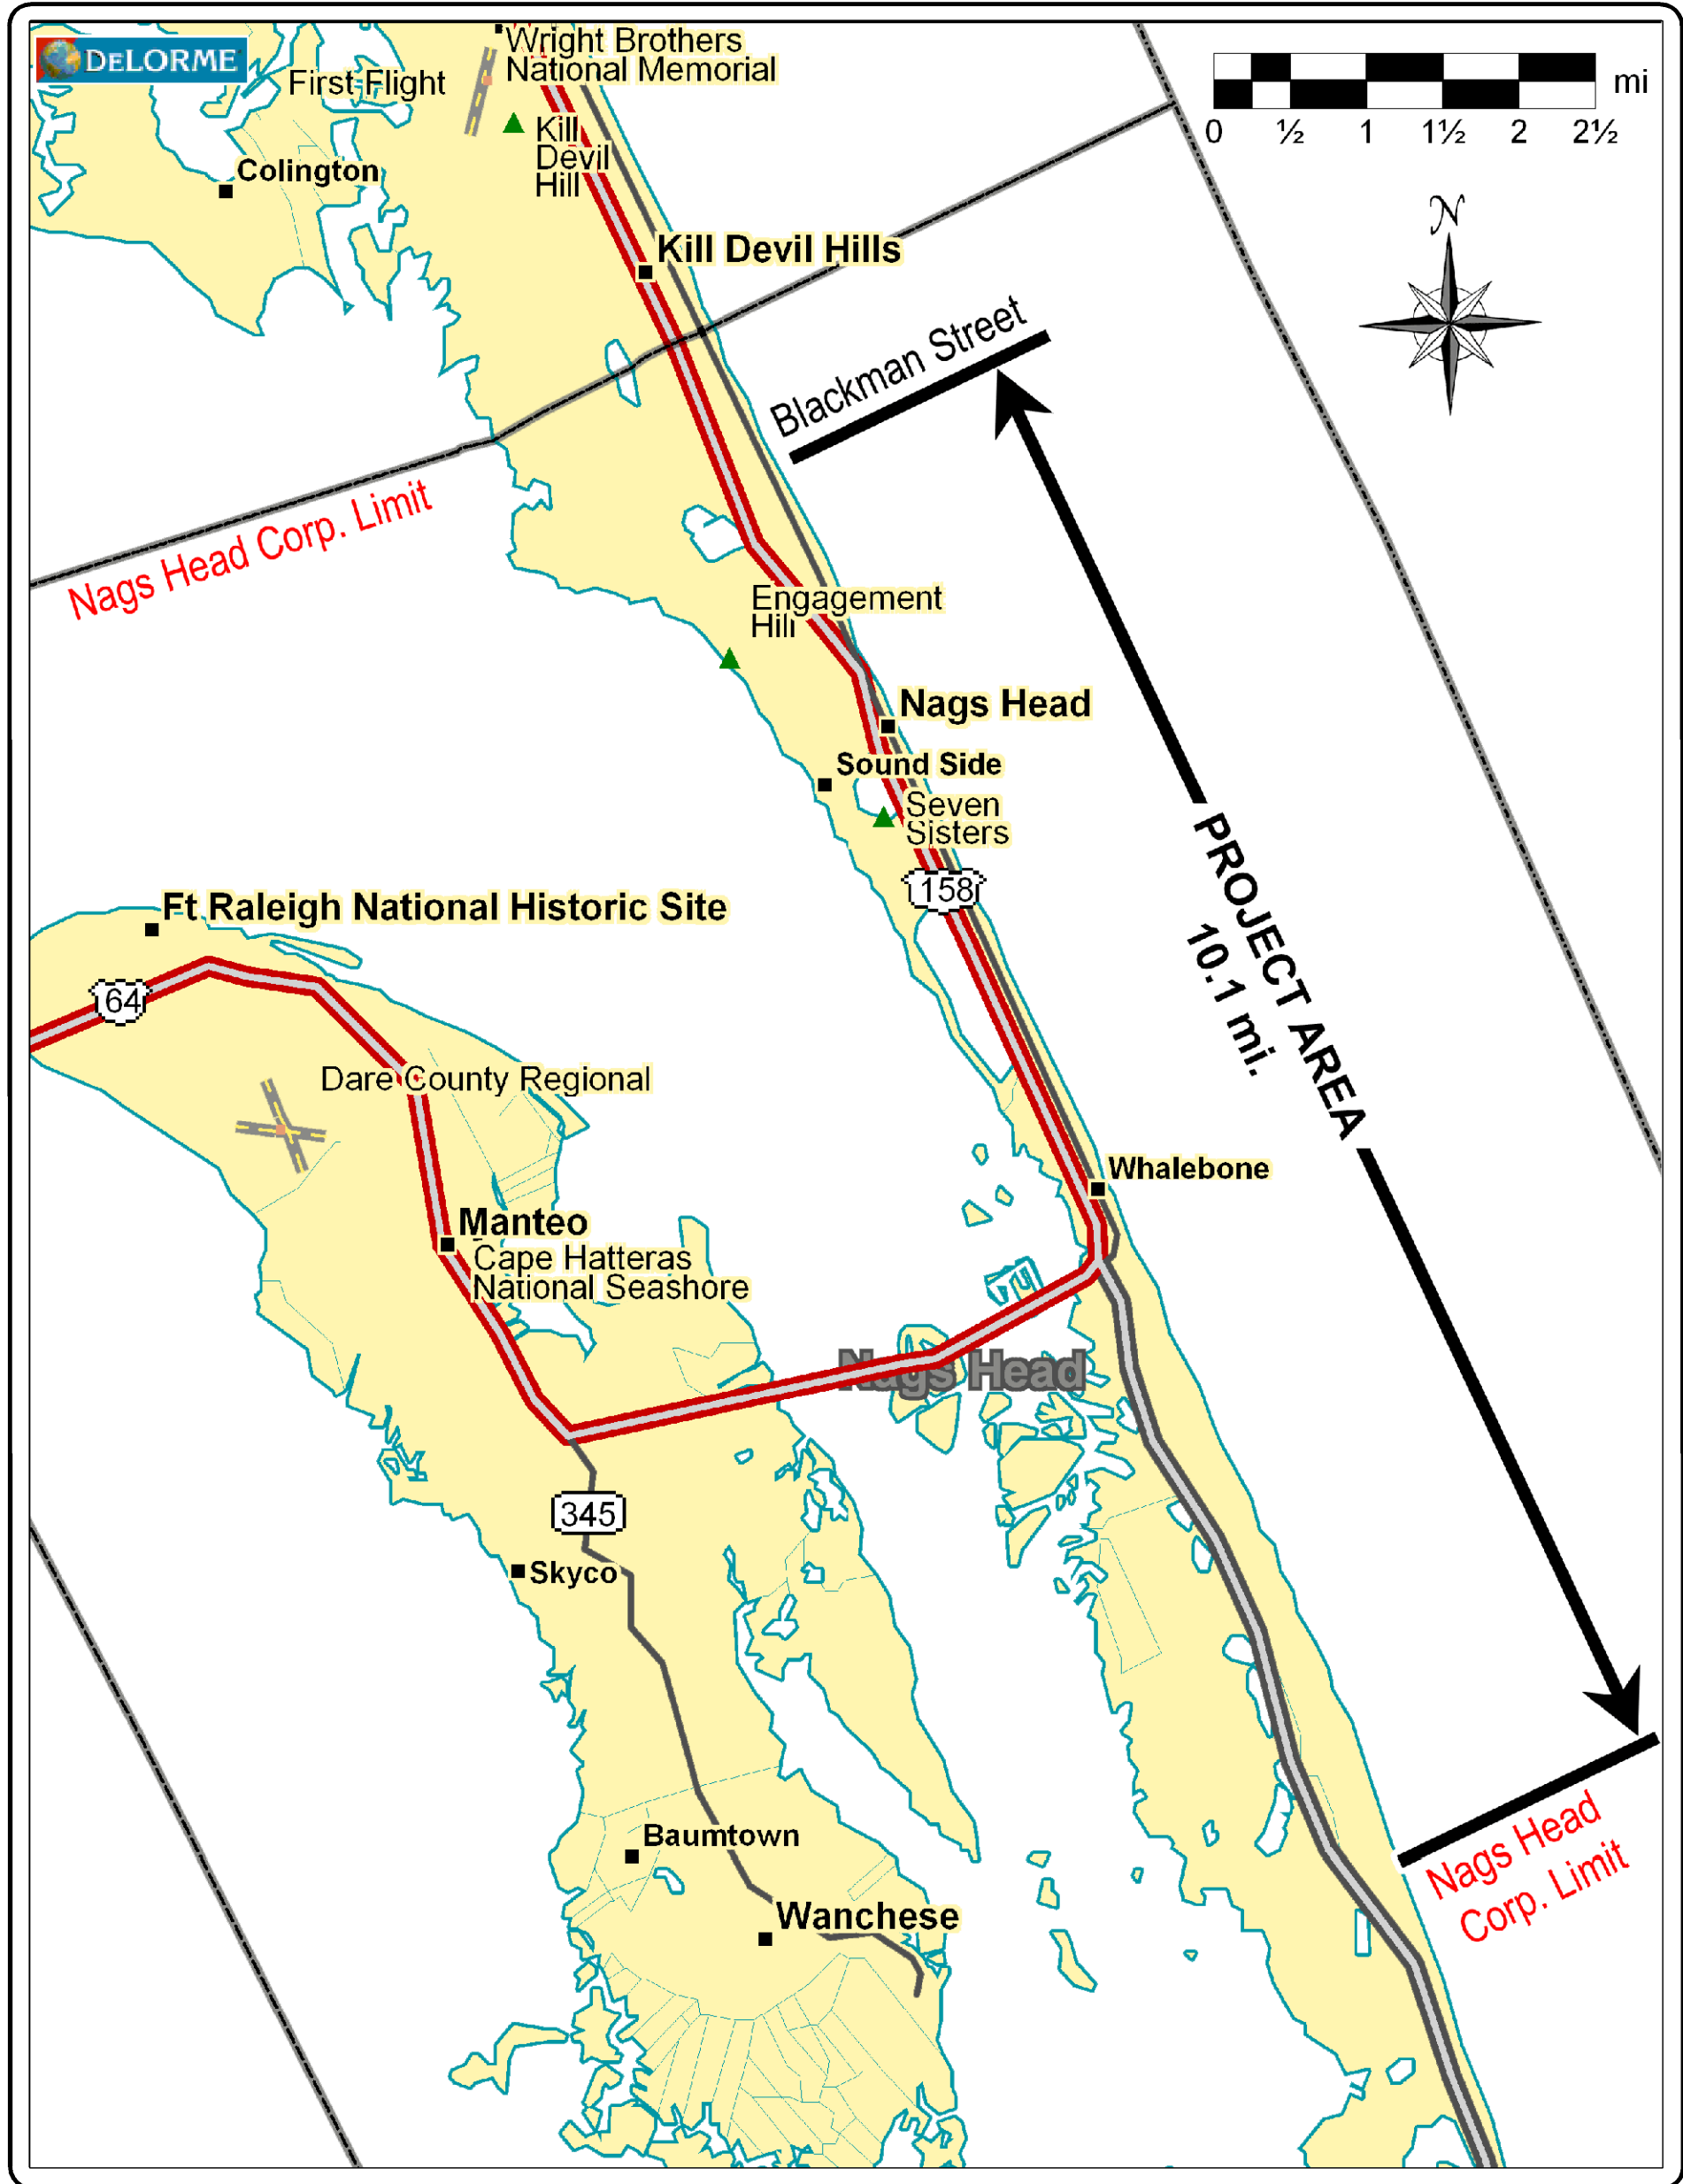


TOWN OF NAGS HEAD BEACH NOURISHMENT PROJECT

Nags Head Beach Dare County, North Carolina

TITLE	SHEET No.
COVER SHEET	01
OVERALL PROJECT PLAN	02
GENERAL NOTES & SPECIAL CONDITIONS	03
BASELINE & SURVEY CONTROL	04
NOURISHMENT FILL PLAN (AERIAL PHOTOS)	
REACH 1 - STA 491+00 to 790+00.....	05-06
REACH 2 - STA 790+00 to 920+00.....	06-07
REACH 3 - STA 920+00 to 1010+00.....	07
REACH 4 - STA 1010+00 to 1025+00.....	07
DUNE CONSTRUCTION NOTES.....	07
NOURISHMENT FILL PLAN PROFILES	
REACH 1 - STA 491+00 to 790+00.....	08-09
REACH 2 - STA 790+00 to 920+00.....	10-11
REACH 3 - STA 920+00 to 1010+00.....	11-12
REACH 4 - STA 1010+00 to 1025+00.....	12
NEARSHORE BATHYMETRY	
NOAA CHART NO.12204.....	13
BORROW AREA BATHYMETRY, SECTIONS & NOTES	
BORROW AREA 2.....	14
BORROW AREA 3.....	15
GEOTECHNICAL DATA	
CORE LOGS.....	16-18
SEDIMENT CHARACTERISTICS.....	18-21

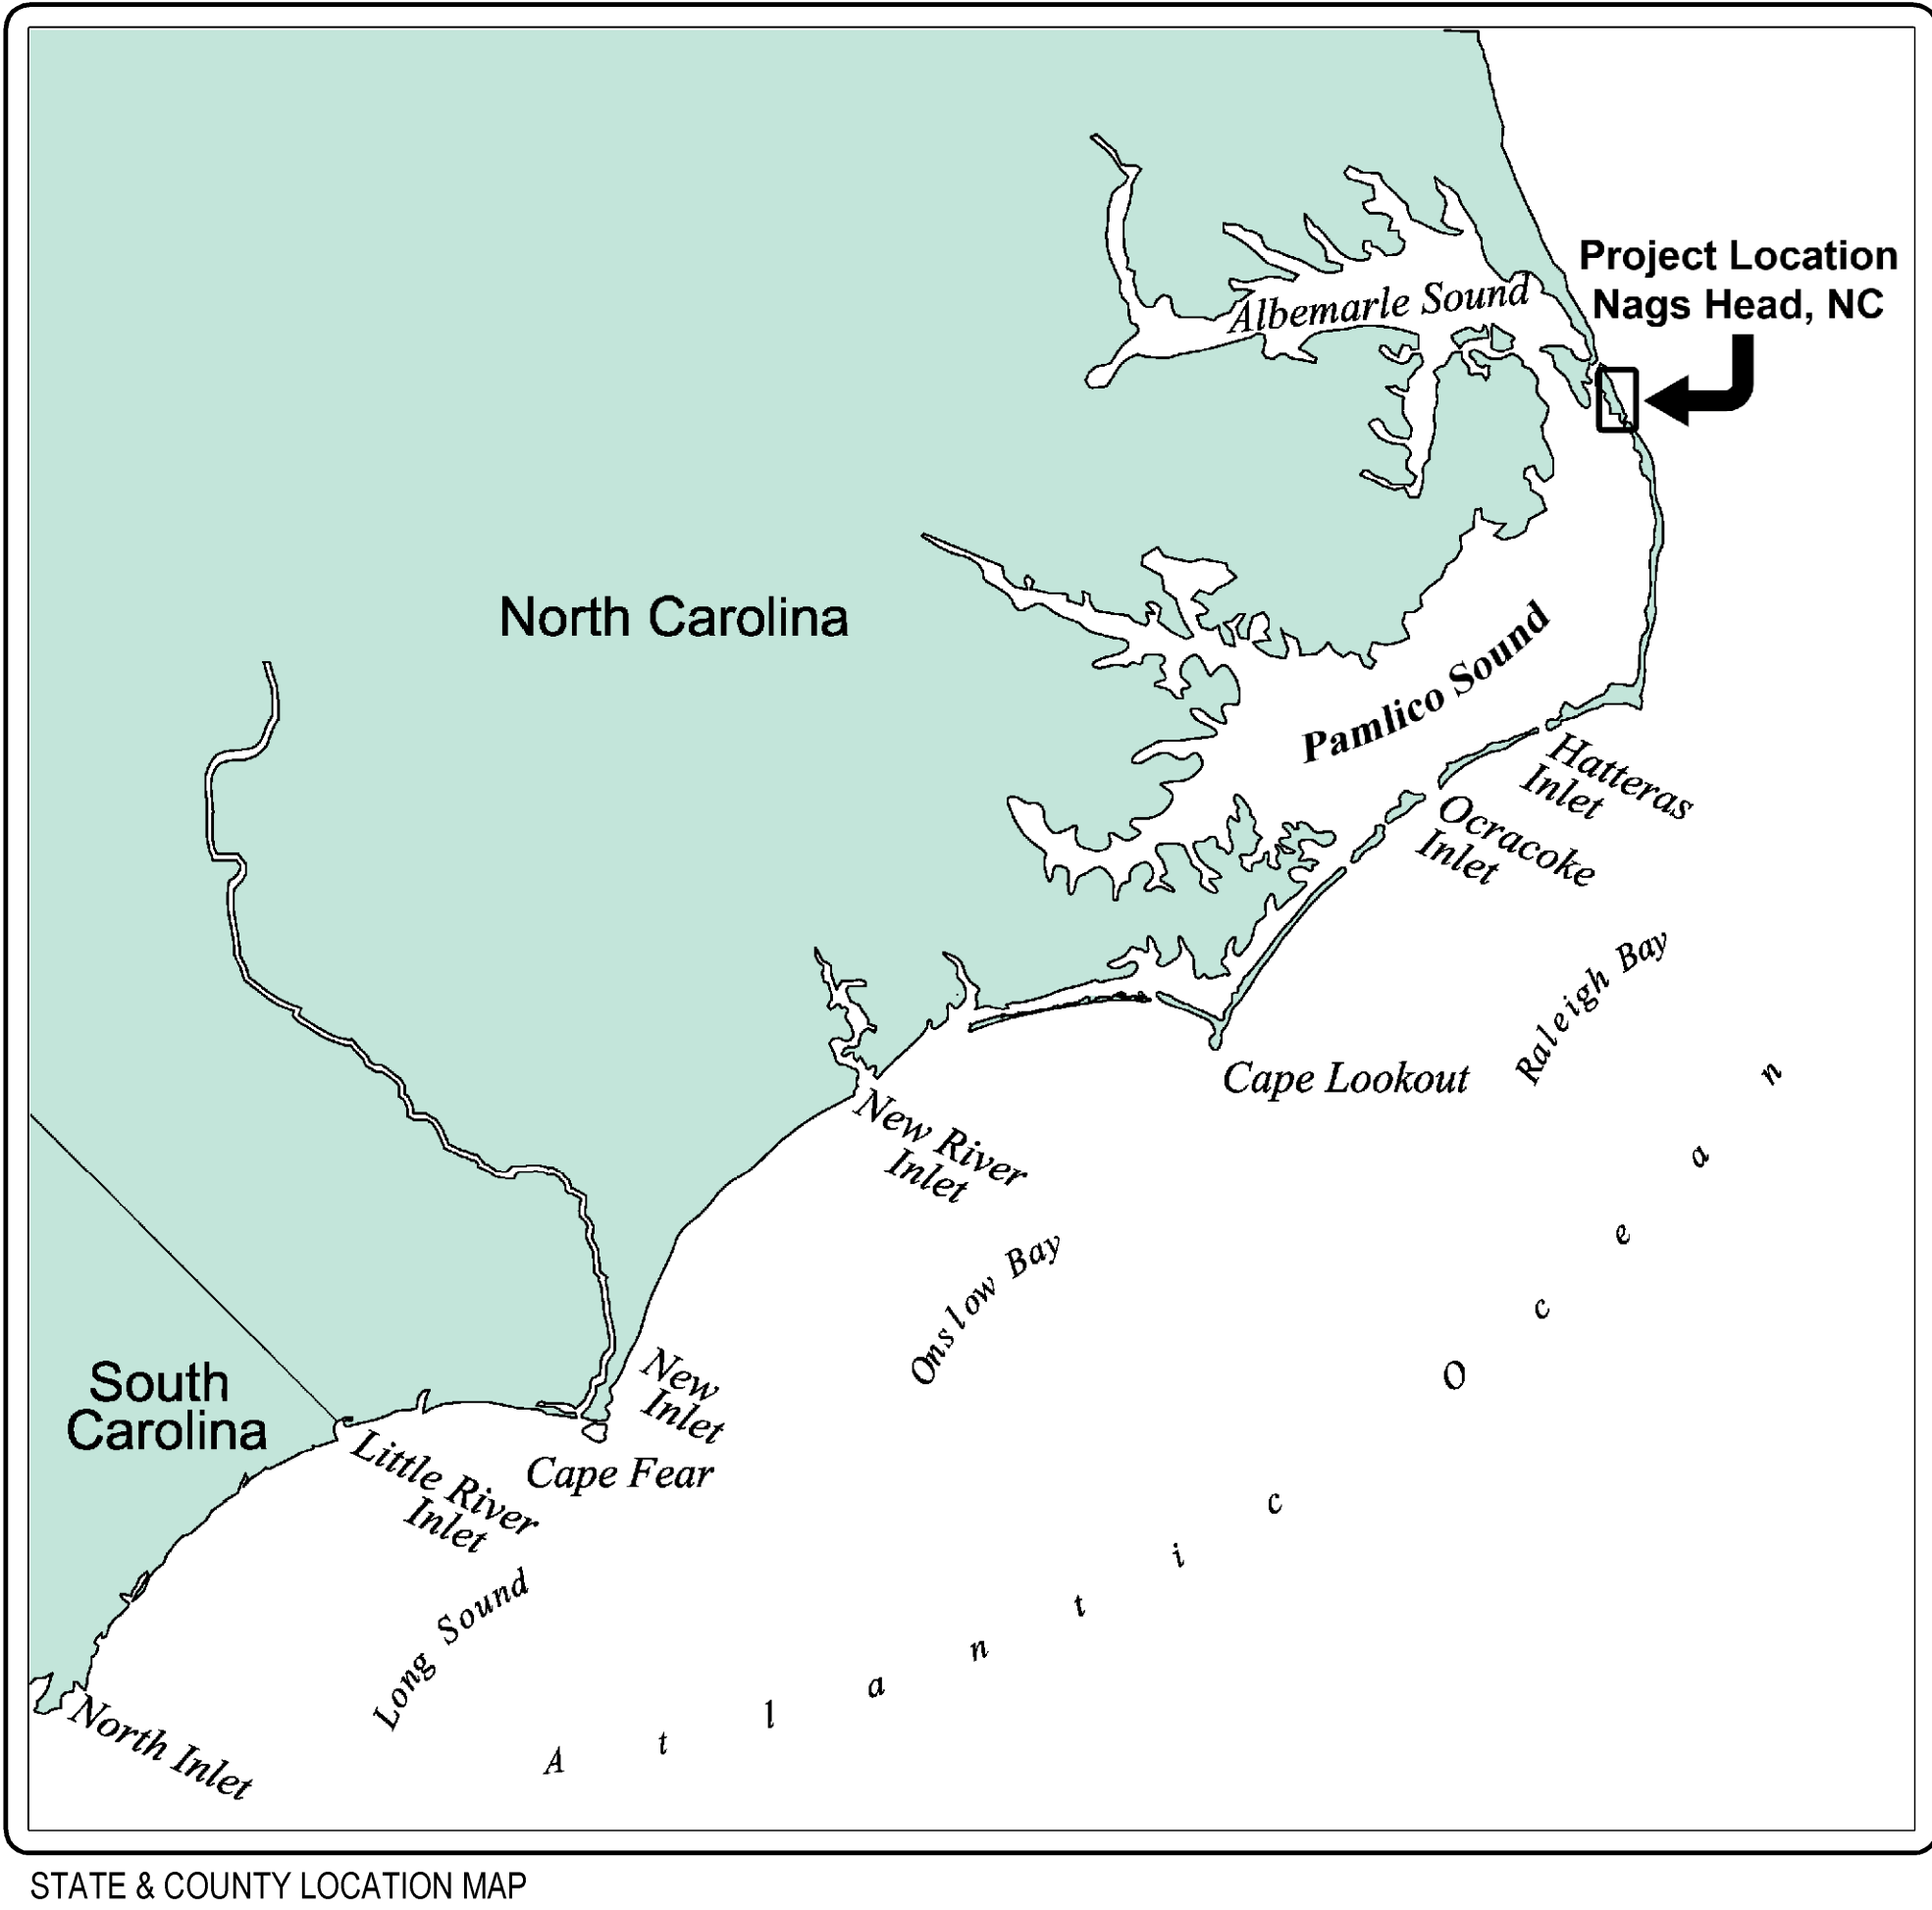

OWNER:
TOWN OF NAGS HEAD
5401 SOUTH CROATAN HWY
NAGS HEAD NC 27959
PHONE 252.441.1122

ENGINEER:
PO BOX 8056
COLUMBIA SOUTH CAROLINA 29202
PHONE 803.799.8949
FAX 803.799.9481

www.coastalscience.com **CSE**
Coastal Science & Engineering

DIRECTIONS:

From North (Norfolk/Currituck):
Take NC-168 (S Caratoke Hwy) South.
Continue on US-158 (S Caratoke Hwy).
Turn Left onto US-158 (E Wright Memorial Bridge).

From West (I-95/Rocky Mount):
Take US-64 East.
Slight left at US-158 West.
Continue onto US-158 (E Wright Memorial Bridge).

North Project Limit: E. Blackman St. (~6.0 mi. North of US-64/US-158 intersection)
South Project Limit: E. McCall Ct. (~5.0 mi. South of US-64/US-158 intersection)

Preliminary
Drawing
Not For
Construction

Preliminary
Drawing
Not For
Construction

Preliminary
Drawing
Not For
Construction

USACE Permit # SAW 2006-40282
NC-DENR Permit # 45-10