


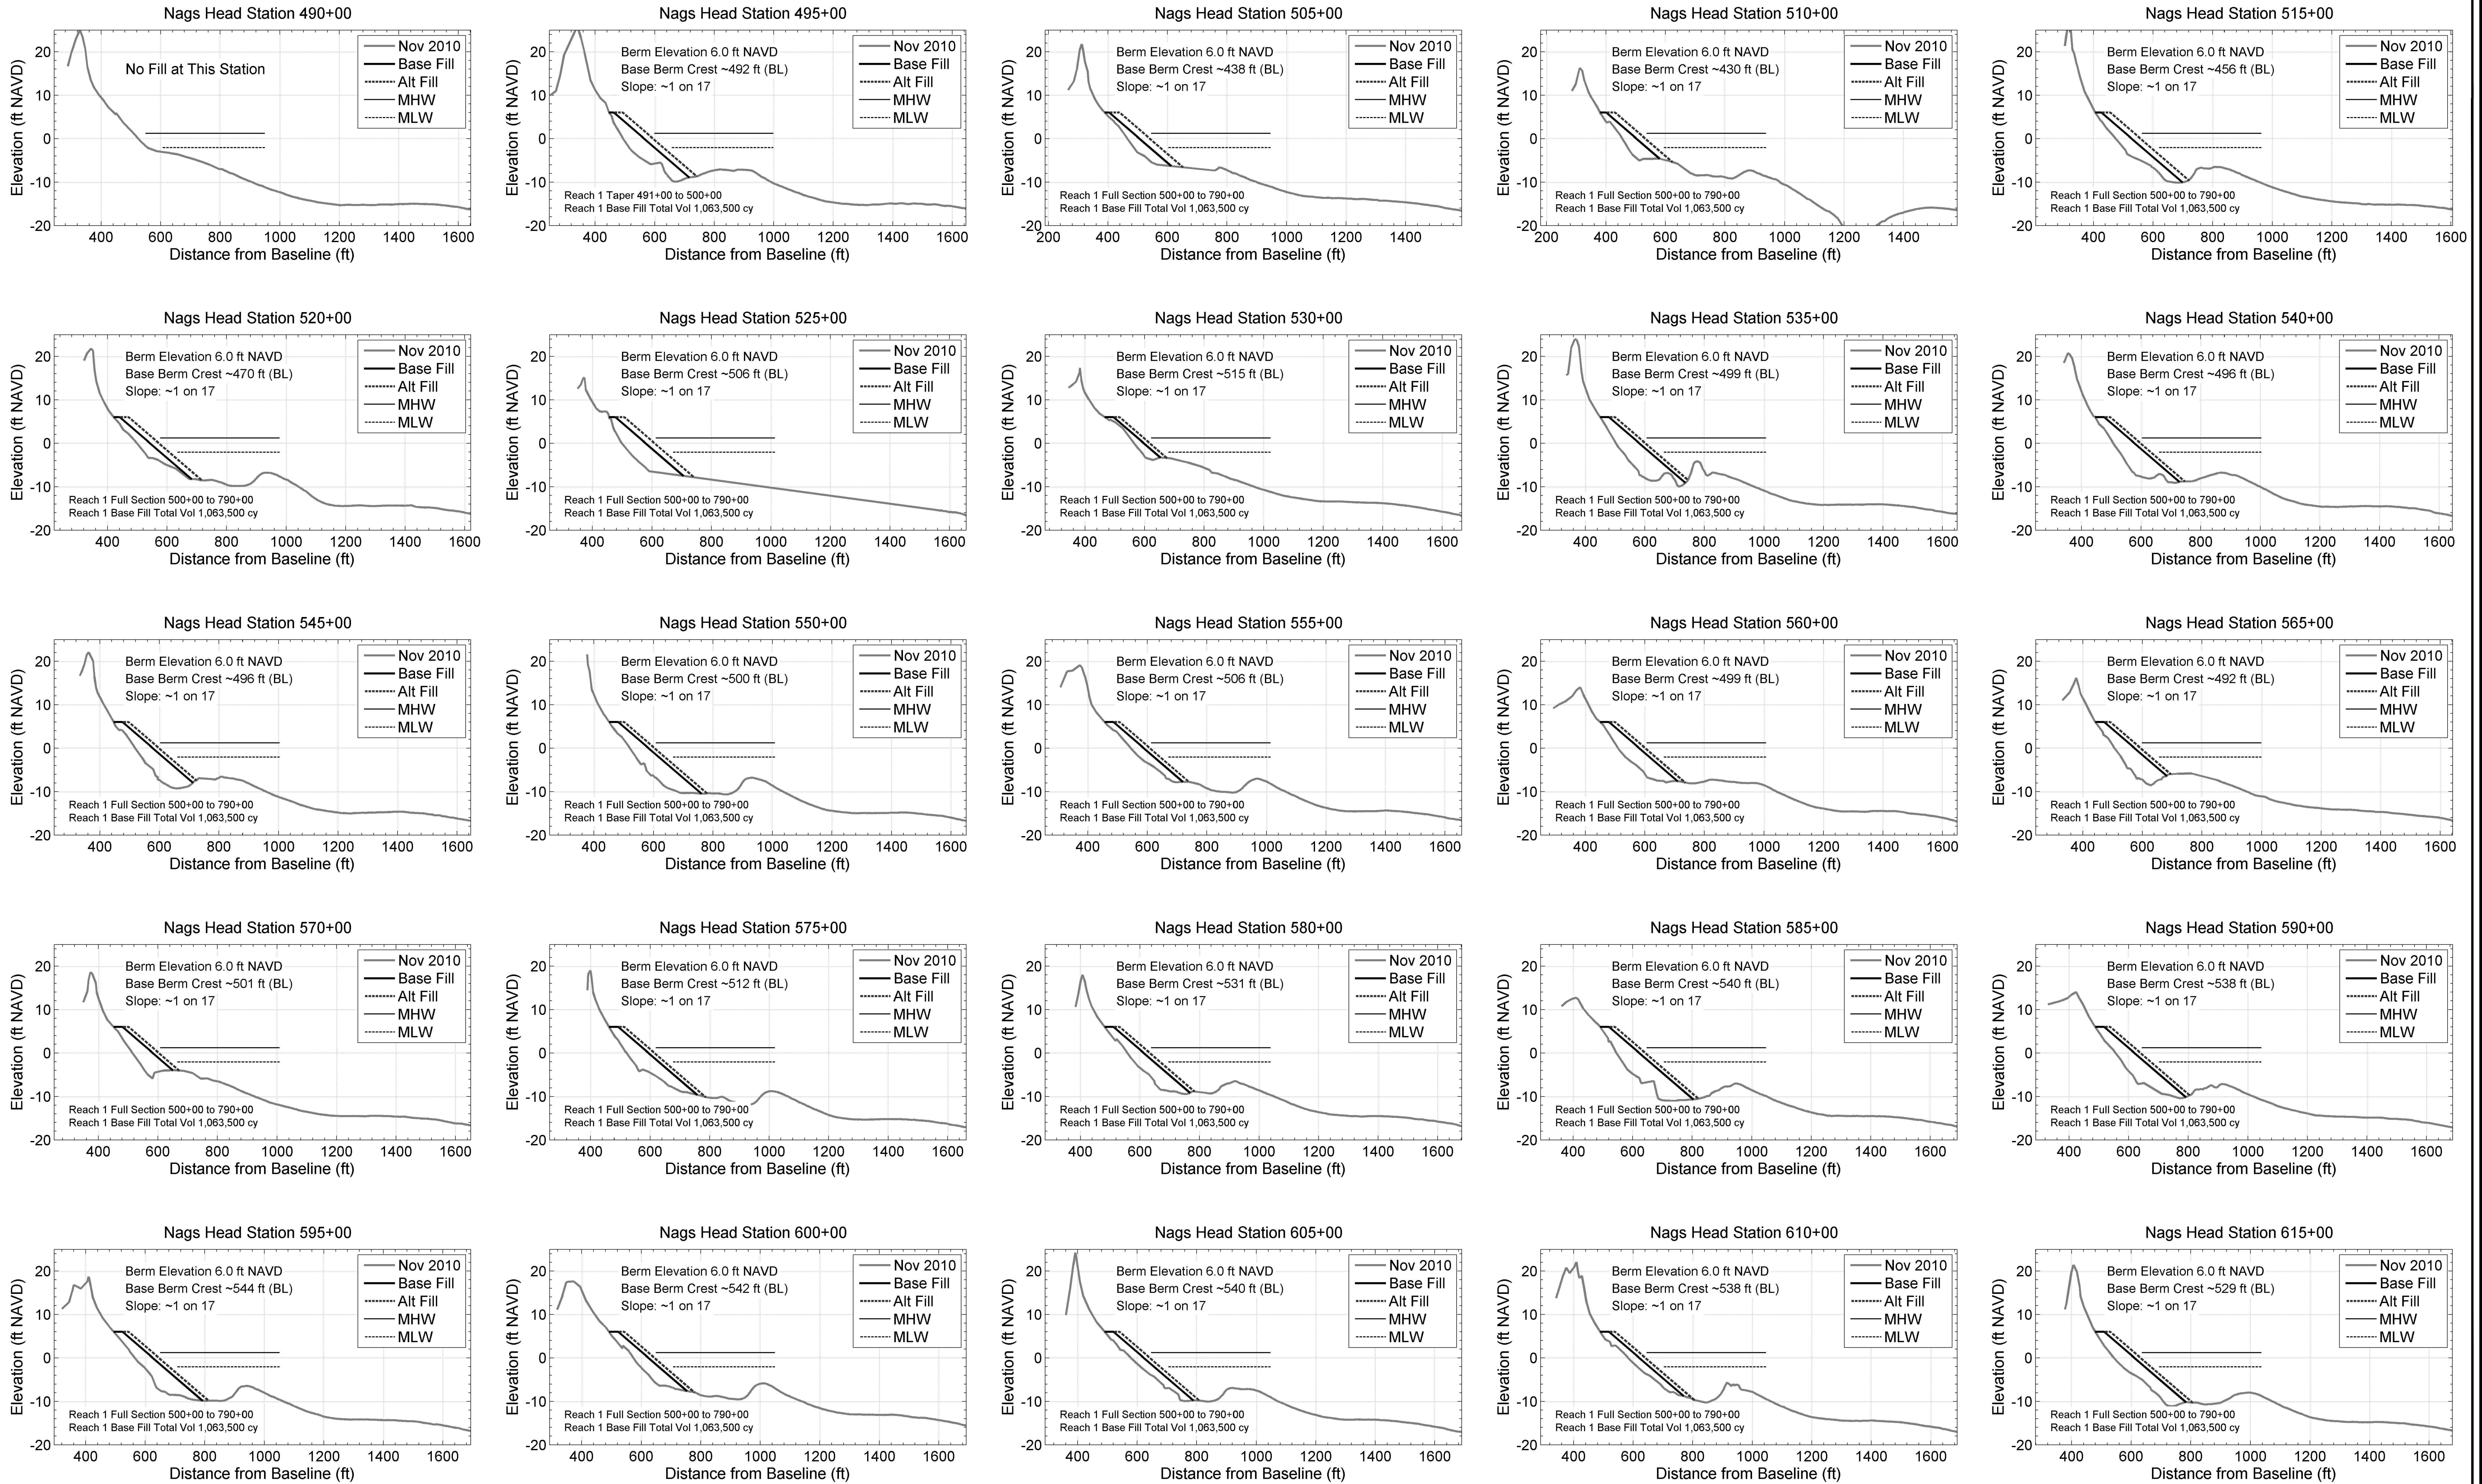

| NO. | REVISION | BY | DATE |
|-----|----------|----|------|
|     |          |    |      |
|     |          |    |      |
|     |          |    |      |
|     |          |    |      |
|     |          |    |      |

  
Coastal Science & Engineering  
PO Box 8056  
Columbia South Carolina 29202  
Phone 803-799-8949  
www.coastalscience.com

CLIENT:

TOWN OF NAGS HEAD  
5401 SOUTH CROATAN HWY  
NAGS HEAD NC 27959

PROJECT:

TOWN OF NAGS HEAD  
BEACH NOURISHMENT PROJECT

DRAWING TITLE:

NOURISHMENT FILL PLAN PROFILES  
STA 490+00 to 615+00

*Preliminary  
Drawing  
Not For  
Construction*

| SCALE:       | AS SHOWN |
|--------------|----------|
| DATE:        | Jan 2011 |
| DRAWN BY:    | JJH      |
| APPROVED BY: | TWK/HLK  |
| PROJECT #:   | 2203-CD  |

SHEET NO:

08

OF: 21