


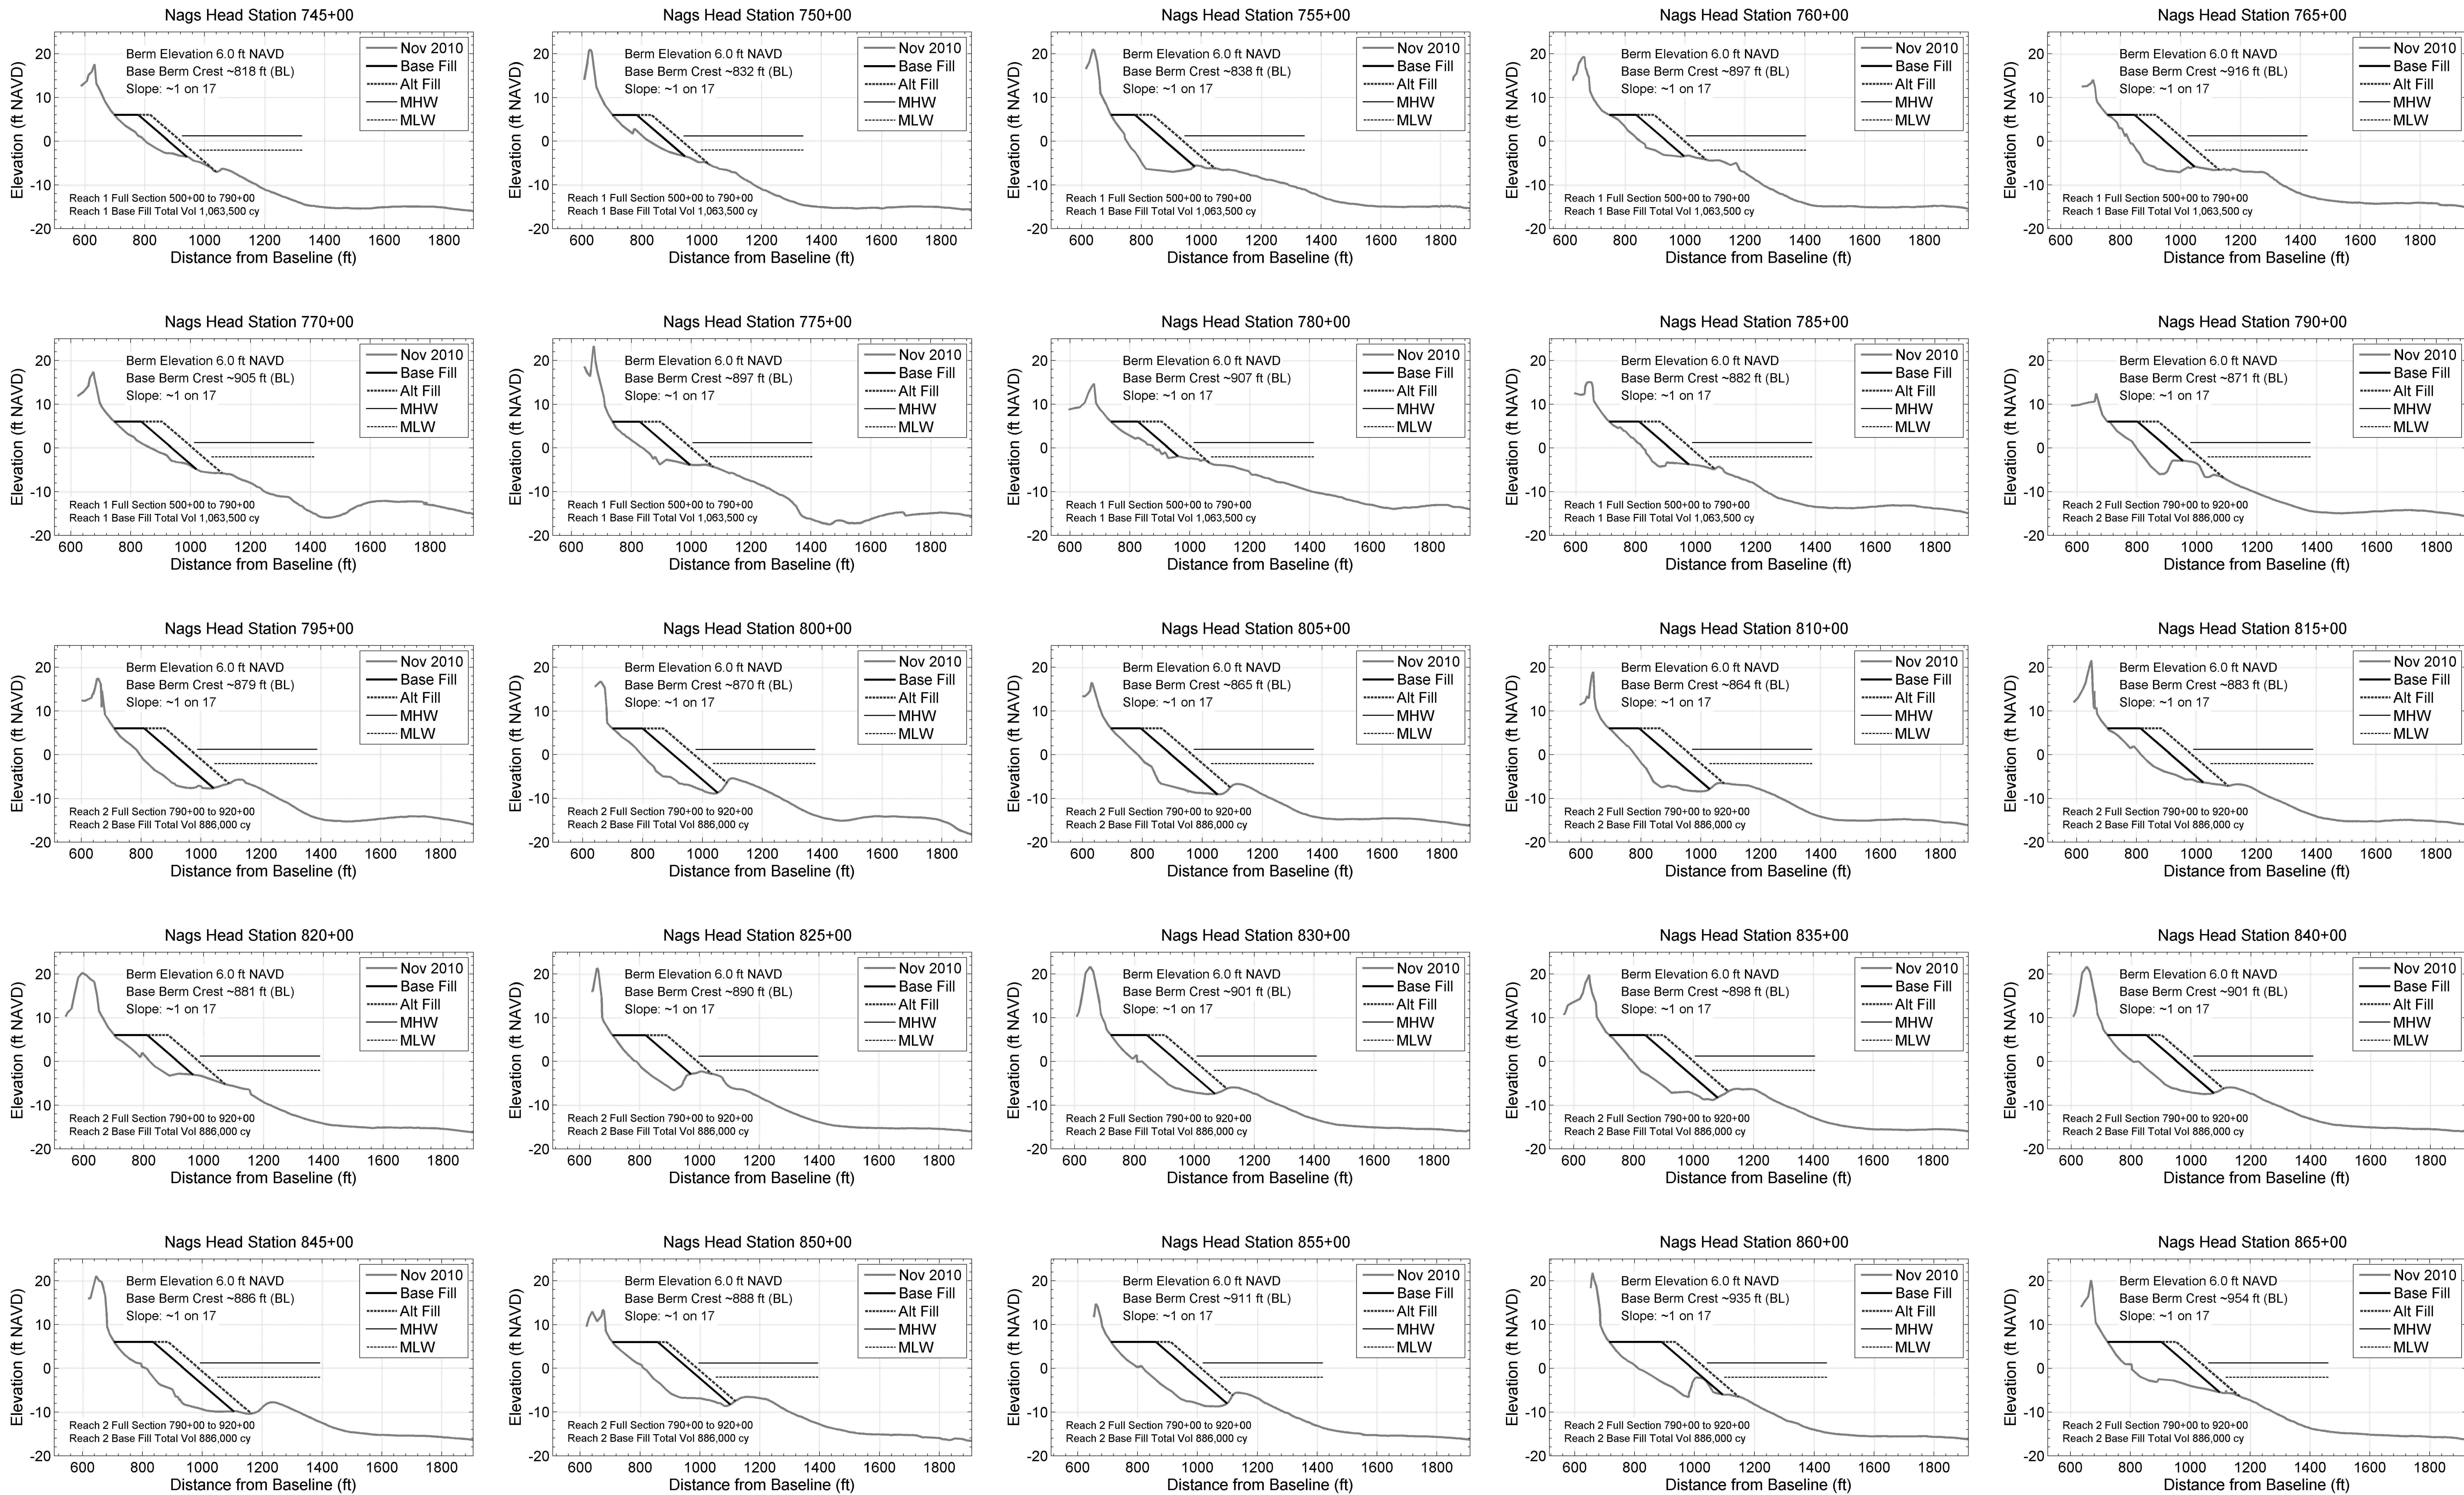

NO.	REVISION	BY	DATE



CLIENT:
TOWN OF NAGS HEAD
5401 SOUTH CROATAN HWY
NAGS HEAD NC 27959

PROJECT:
TOWN OF NAGS HEAD
BEACH NOURISHMENT PROJECT

DRAWING TITLE:
NOURISHMENT FILL PLAN PROFILES
STA 745+00 to 865+00

Preliminary
Drawing
Not For
Construction

SCALE:	AS SHOWN
DATE:	Jan 2011
DRAWN BY:	JJH
APPROVED BY:	TWK/HLK
PROJECT #:	2203-CD

SHEET NO:	10
OF: 21	