
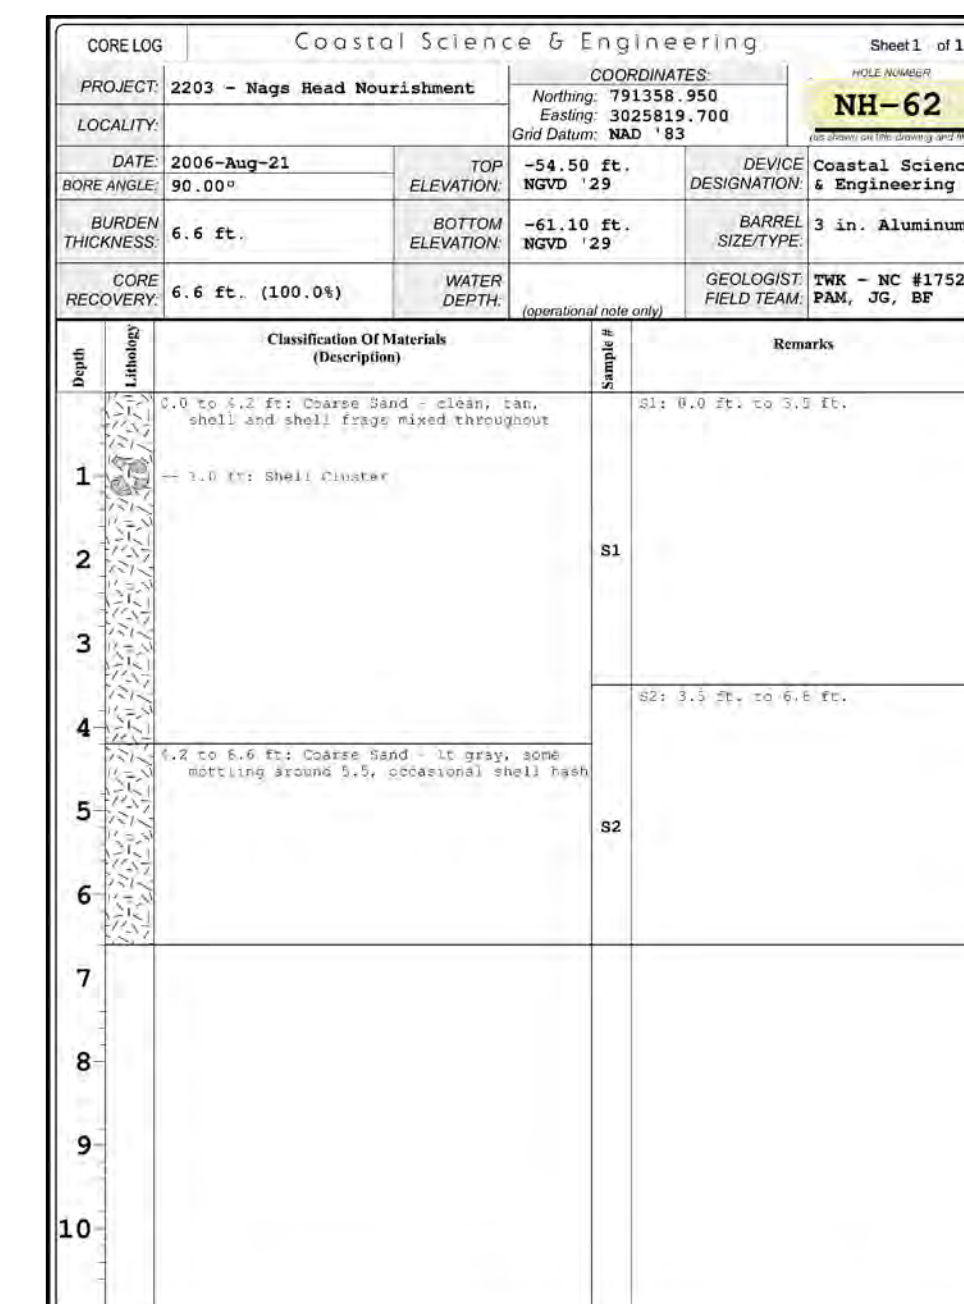
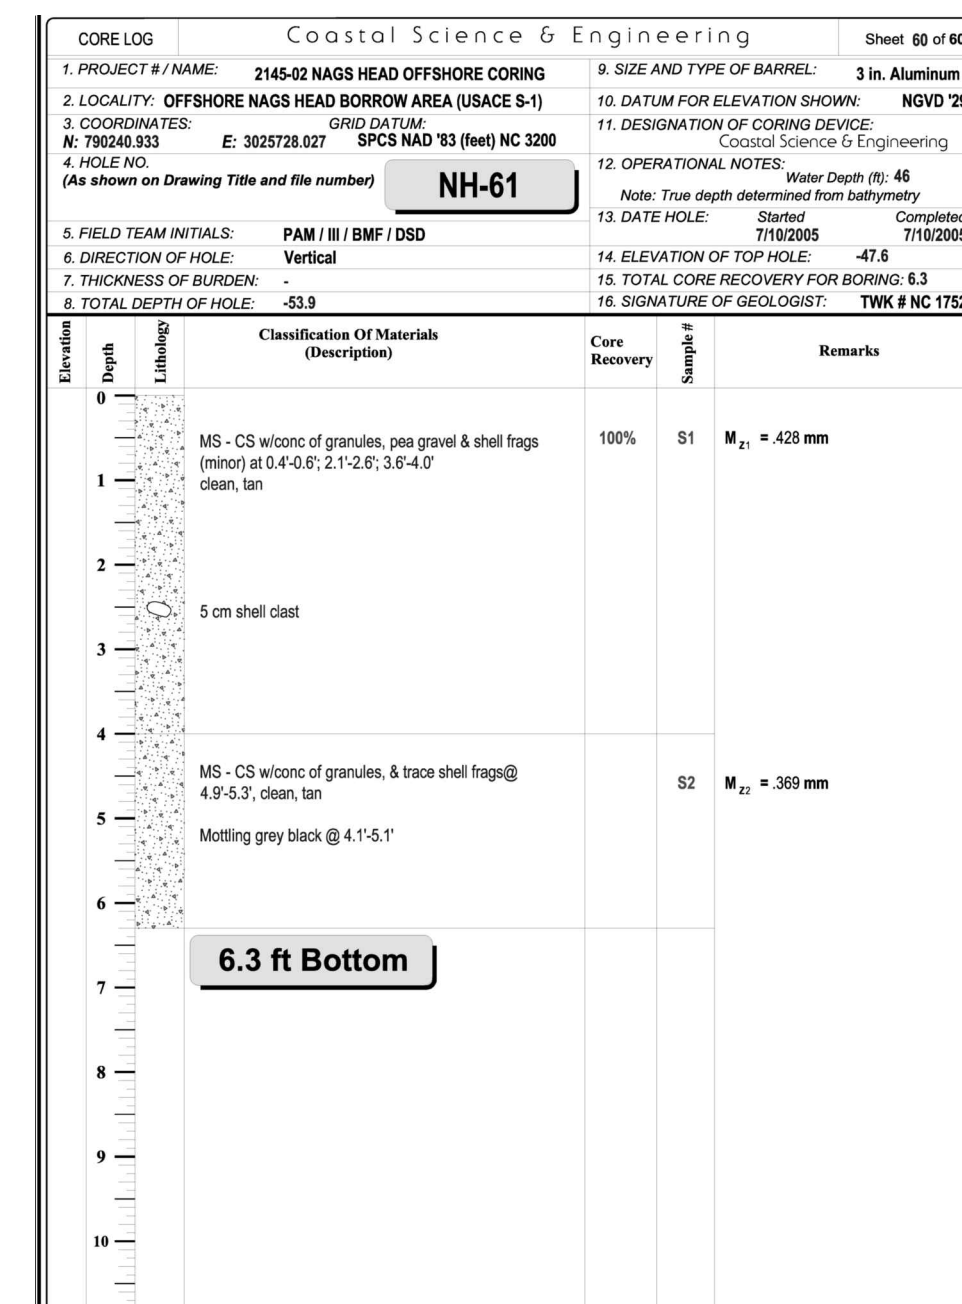
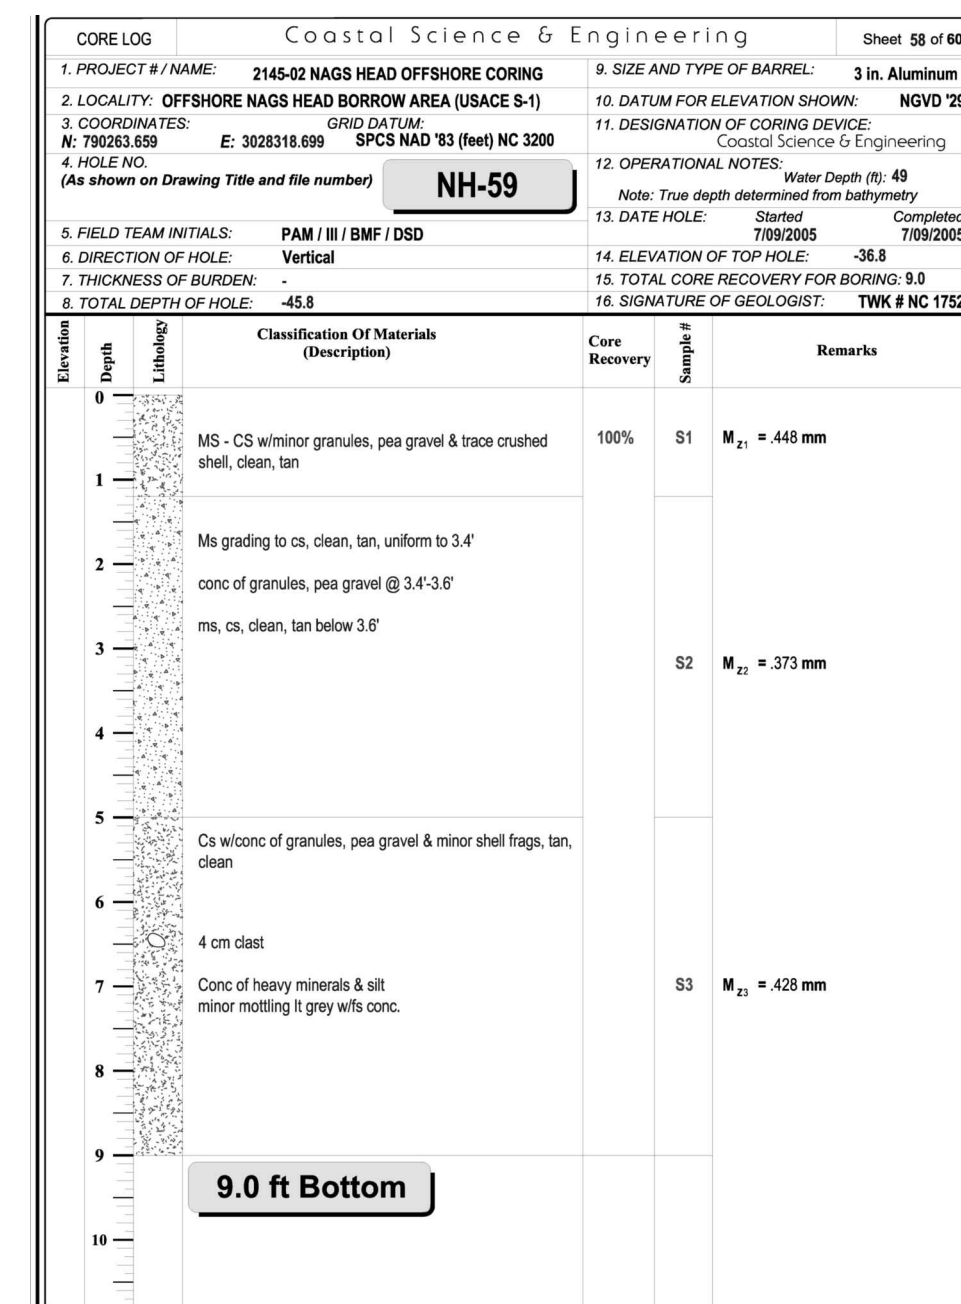
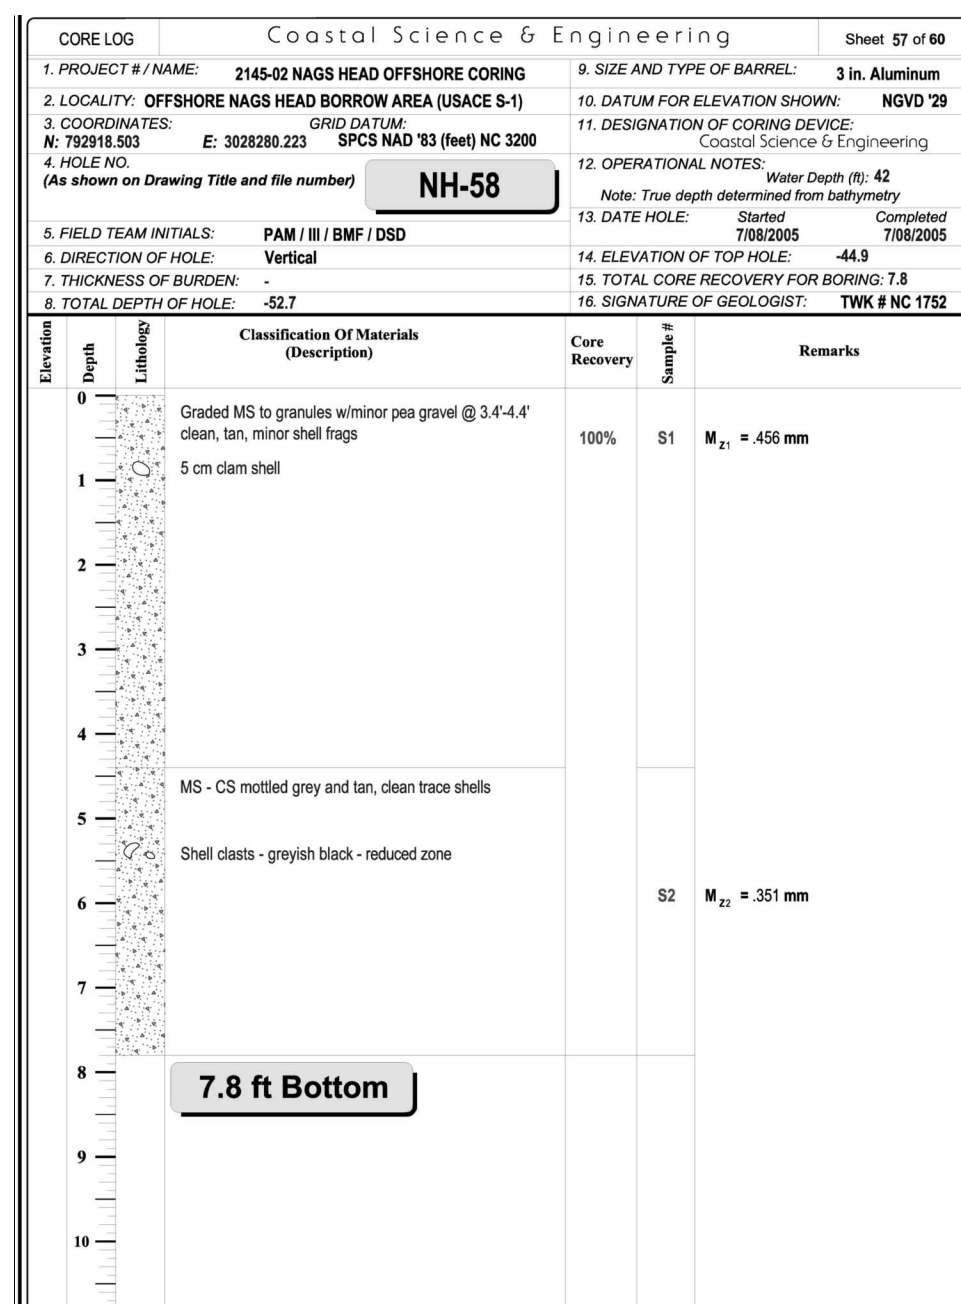
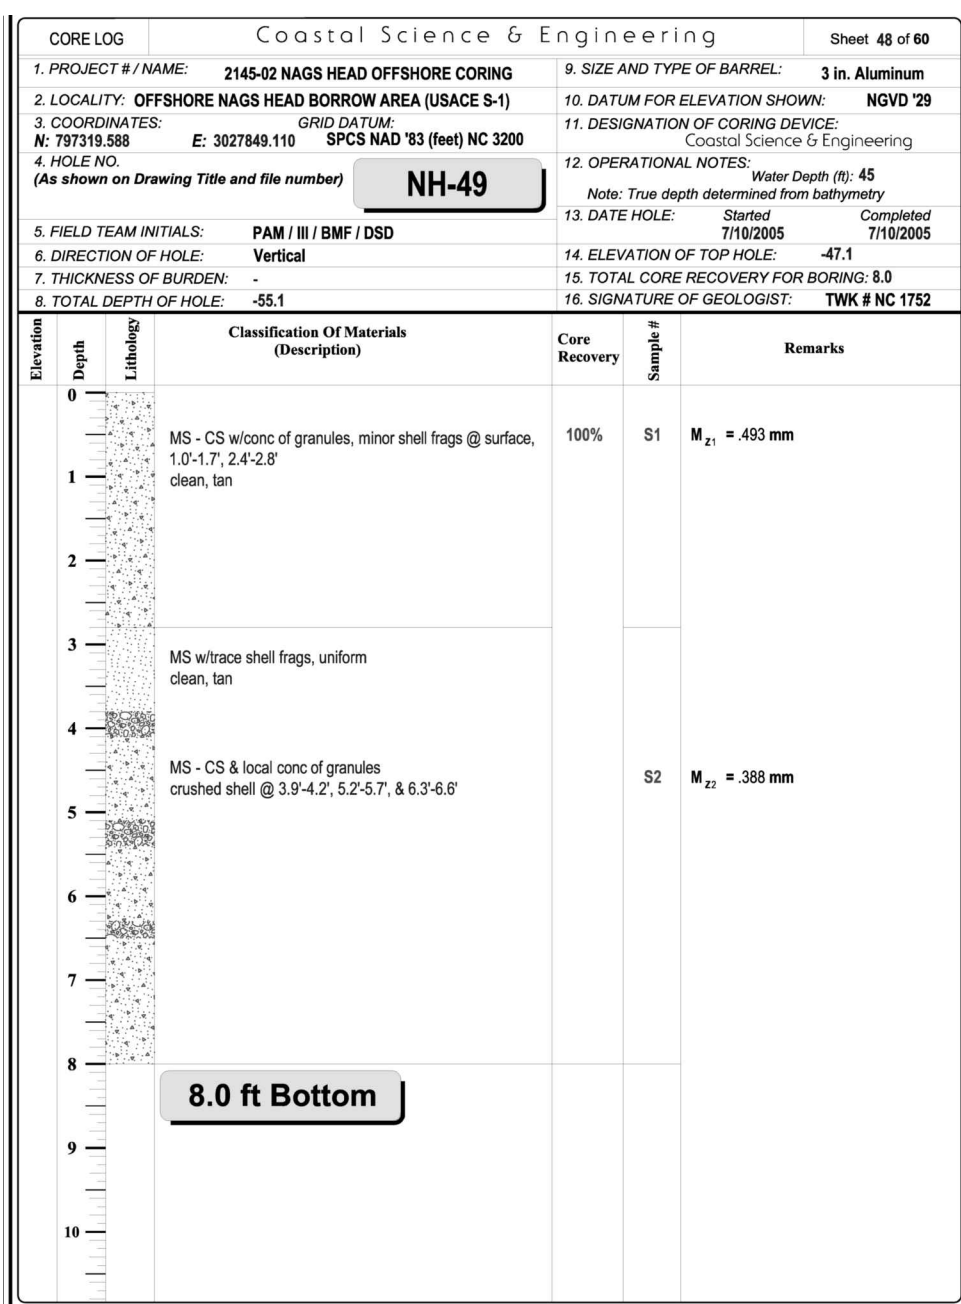
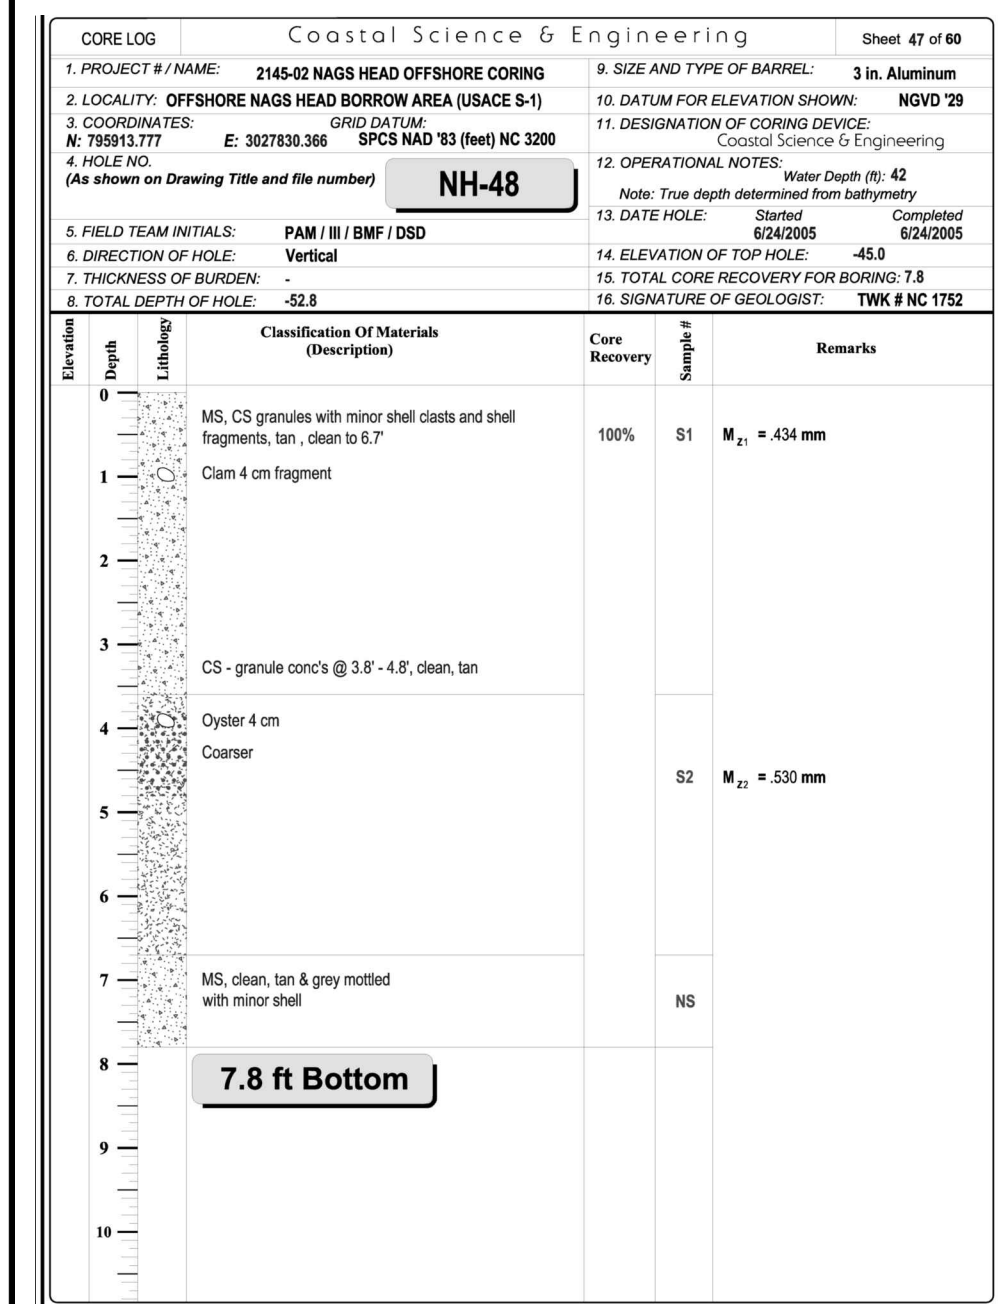
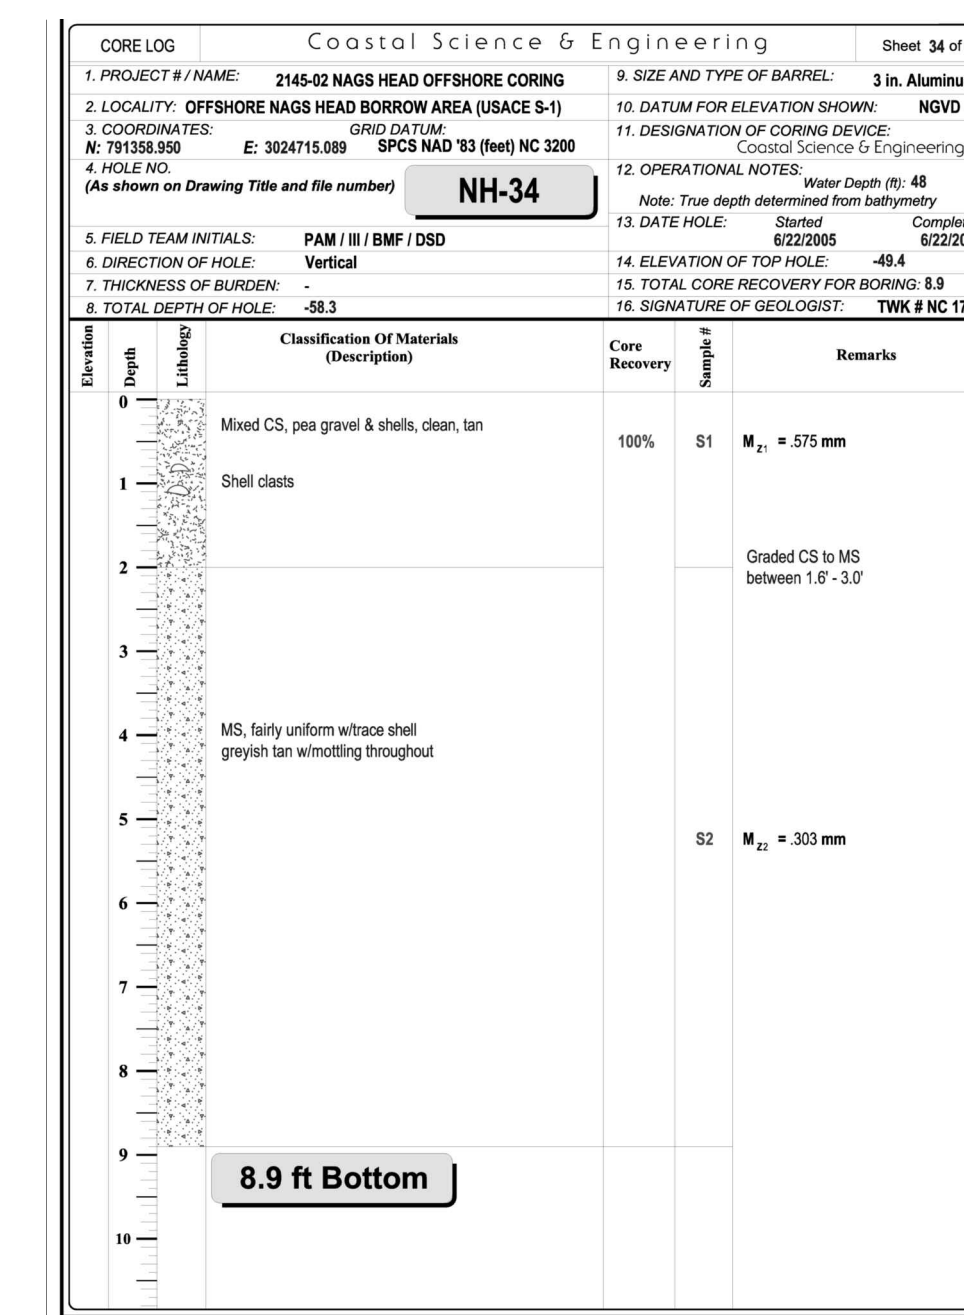
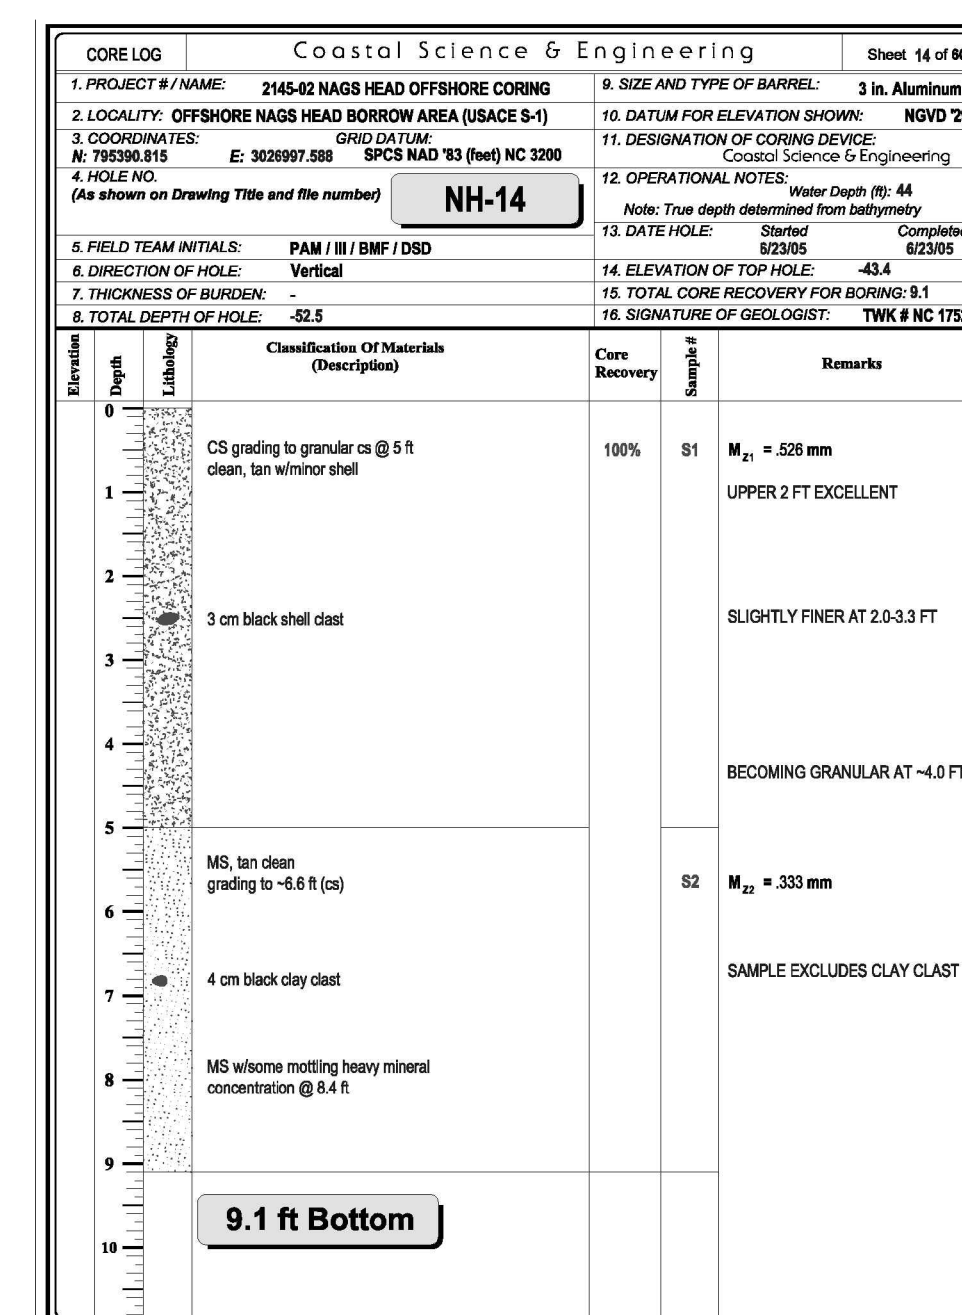
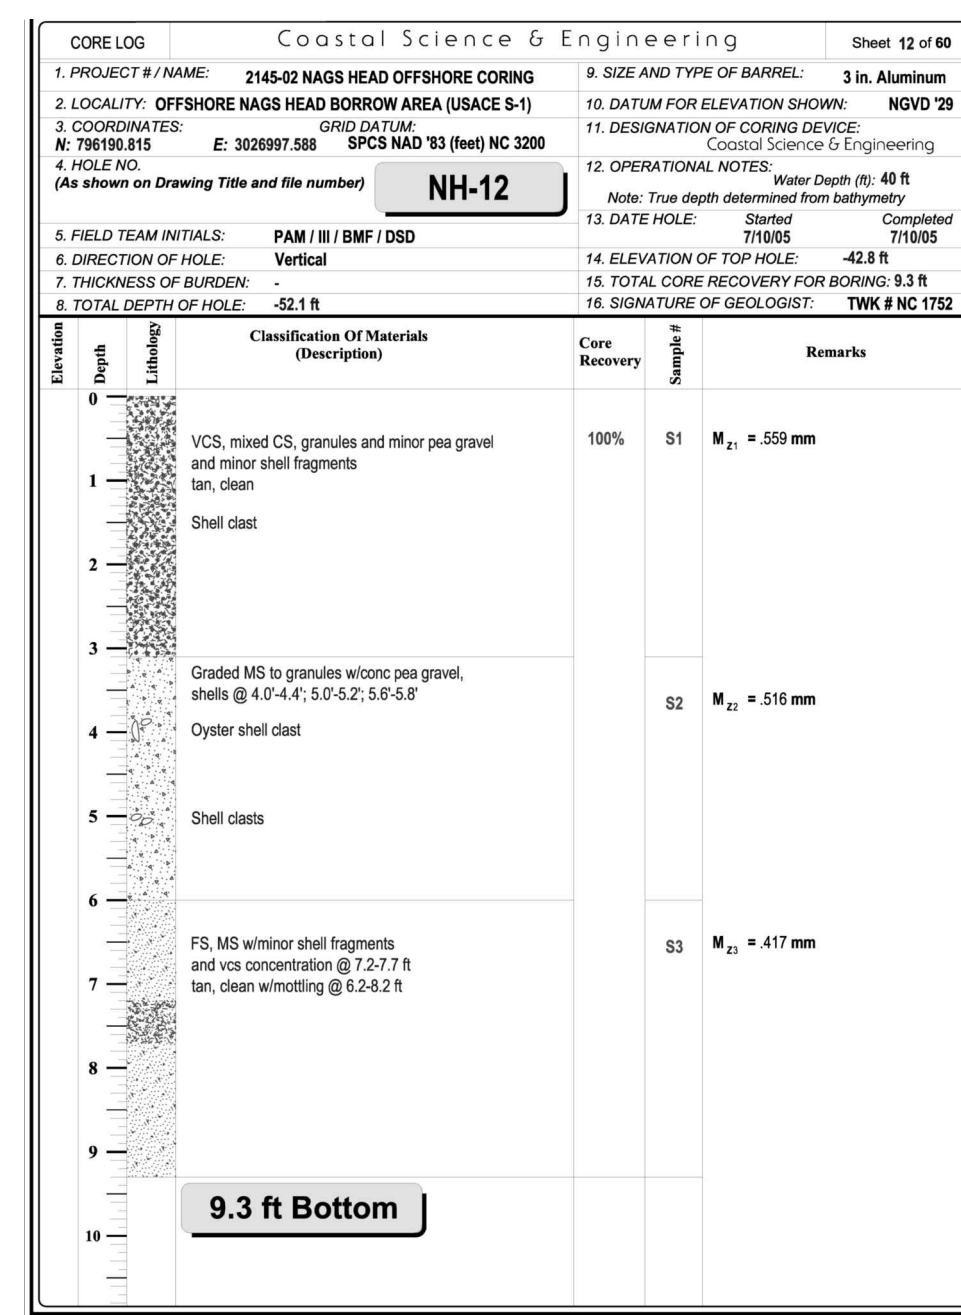
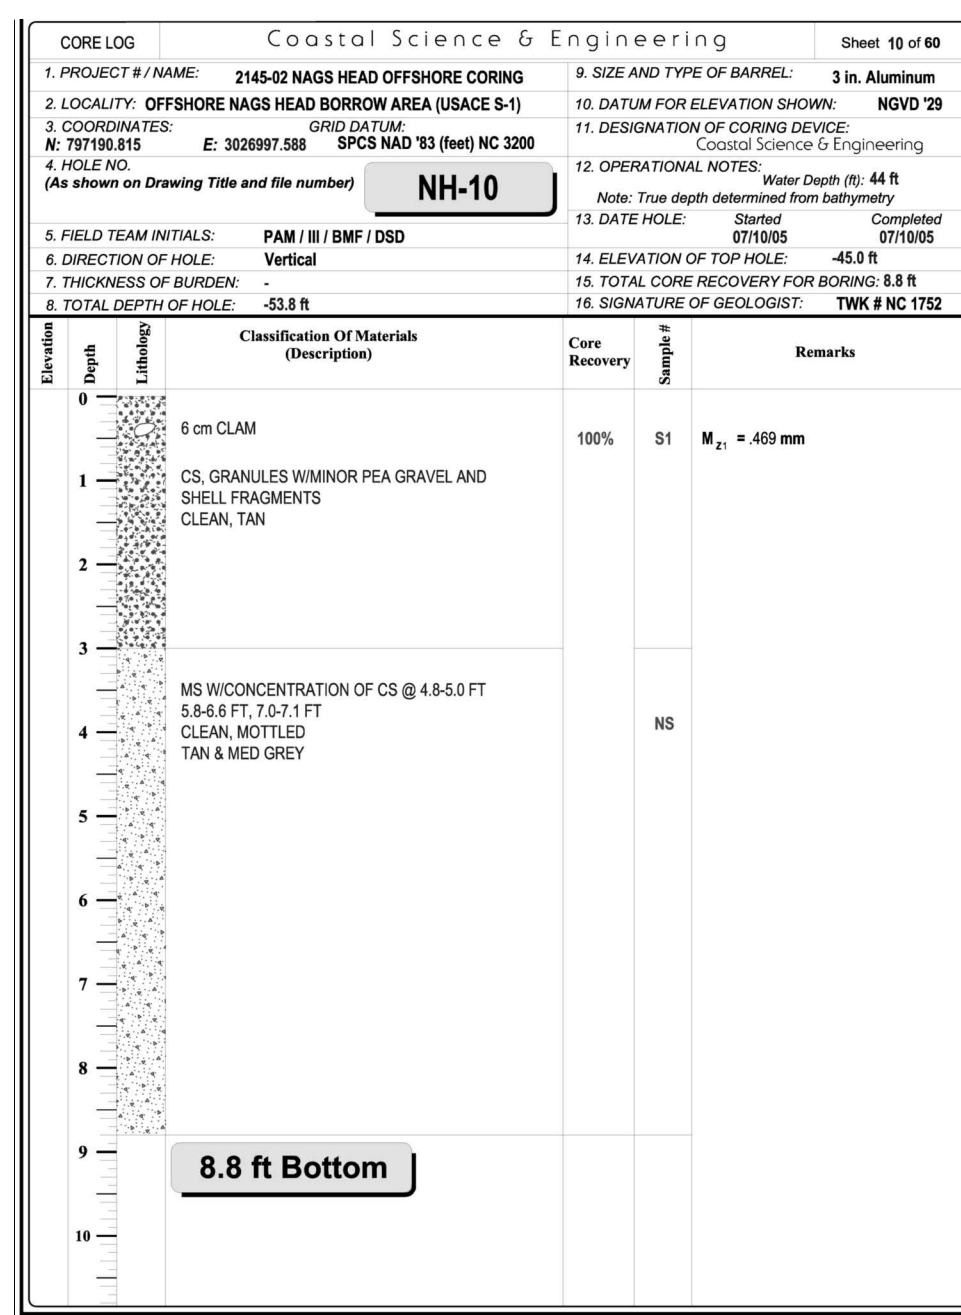
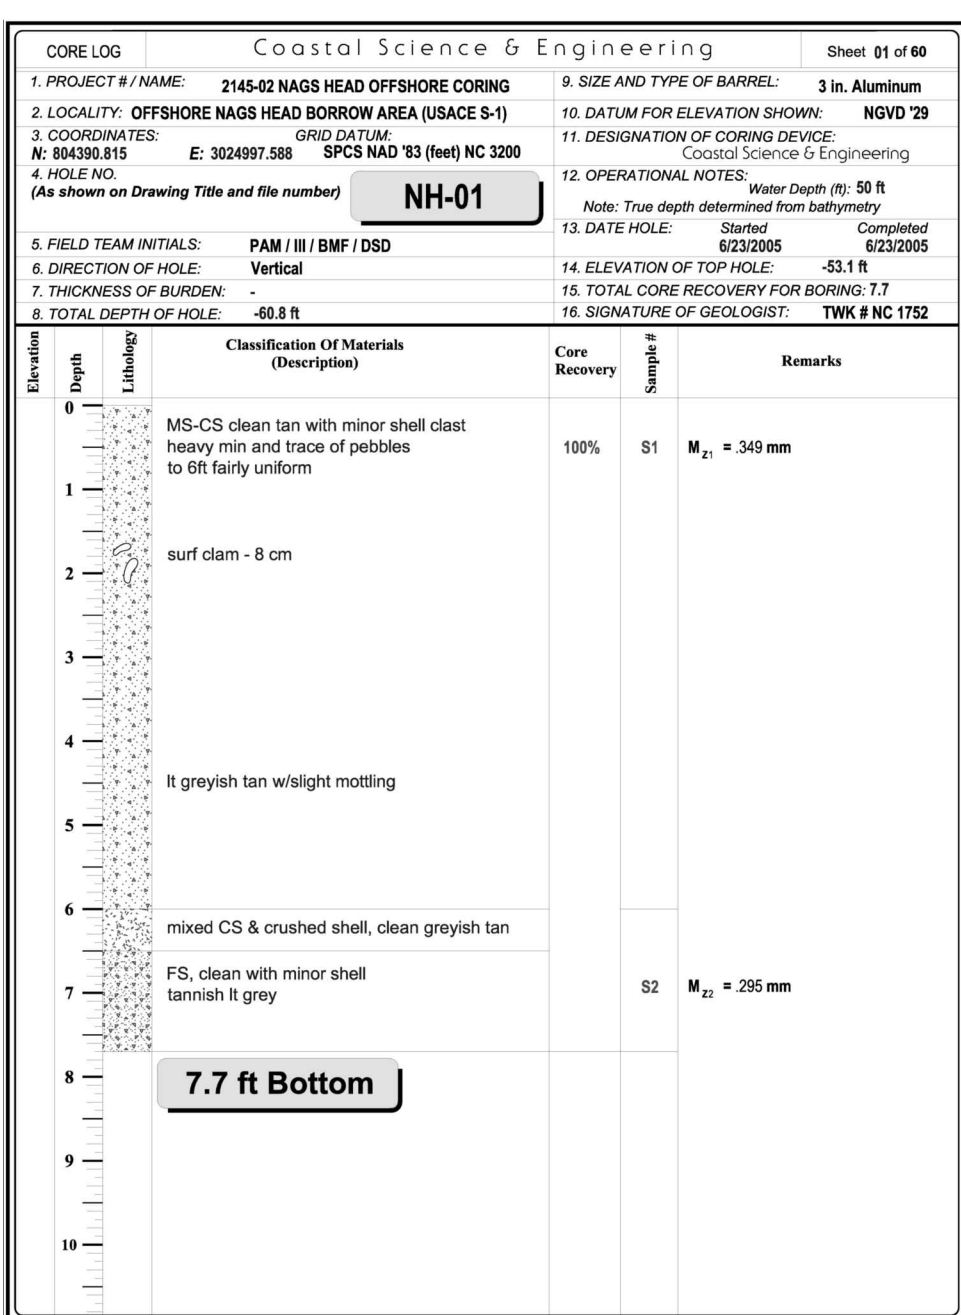
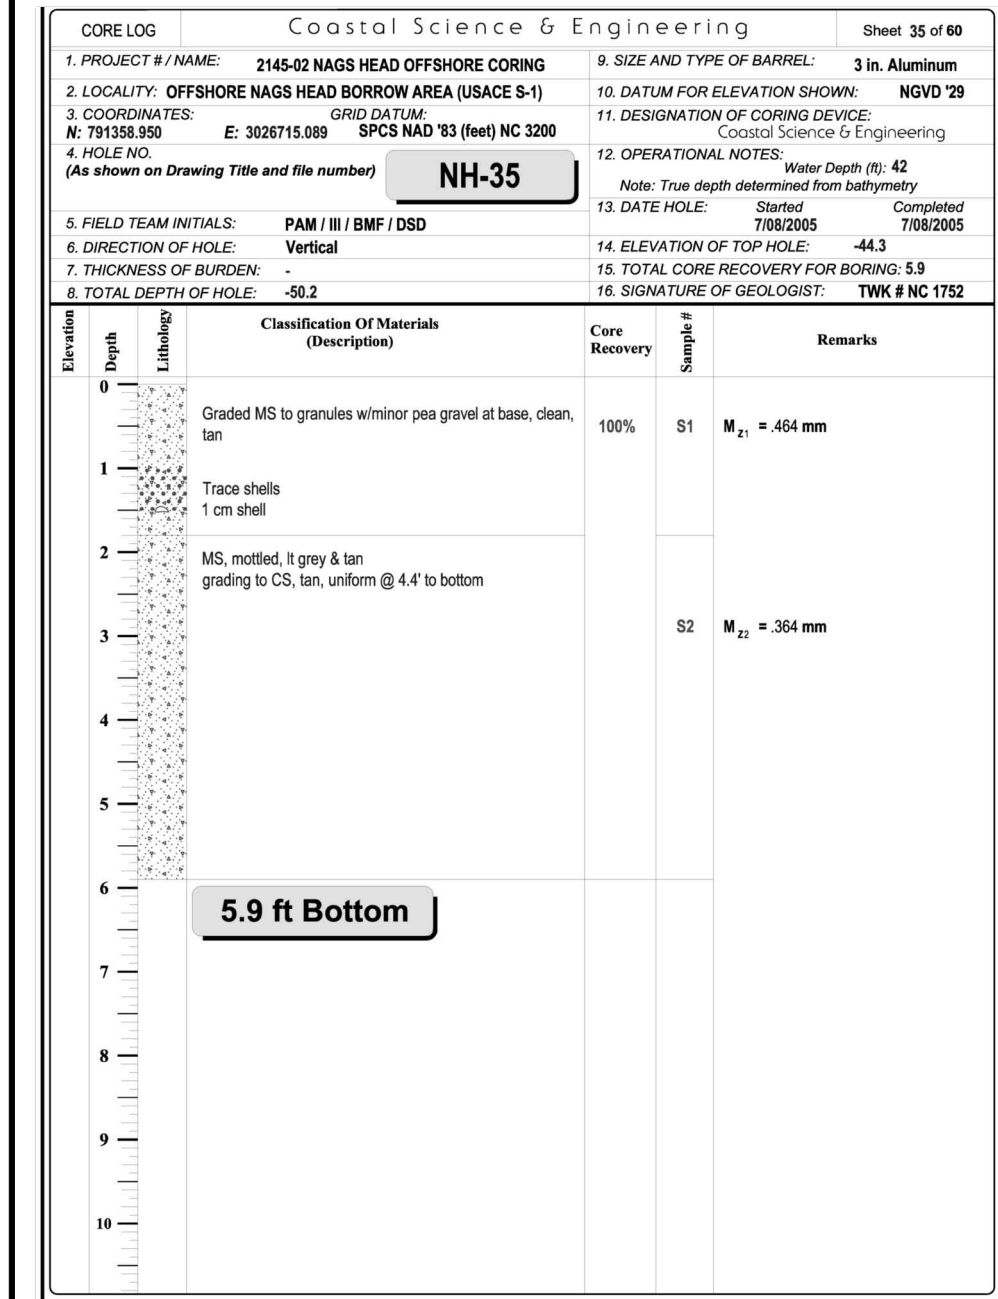


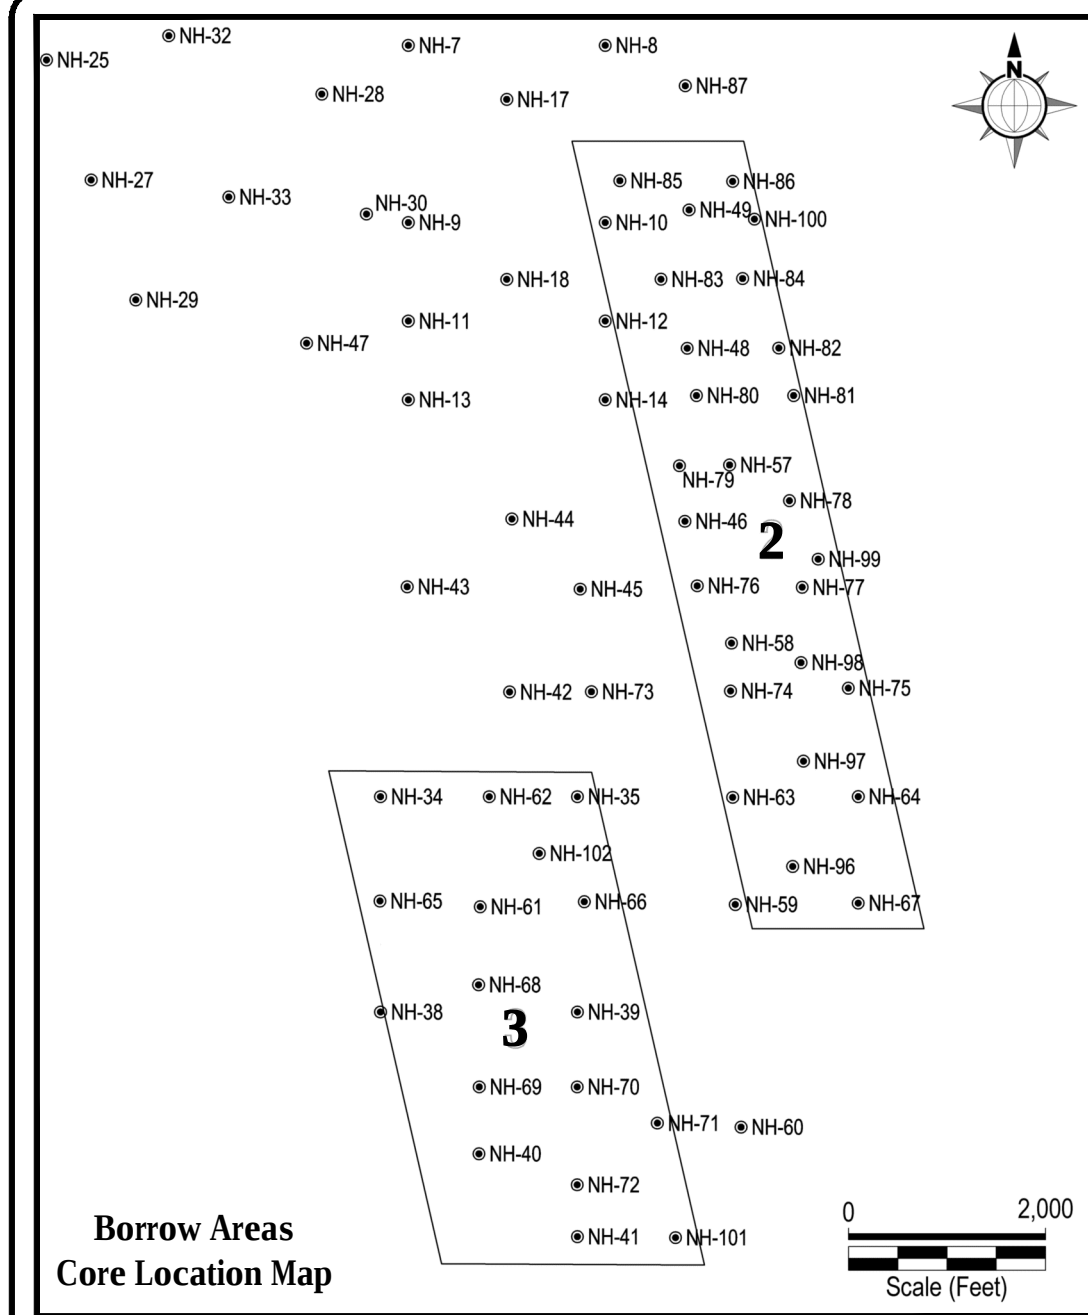

NO.	REVISION	BY	DATE

Coastal Science & Engineering

PO Box 8056

Columbia South Carolina 29202

Phone 803-799-8949

www.coastalscience.com

CLIENT:

TOWN OF NAGS HEAD

5401 SOUTH CROATAN HWY

NAGS HEAD NC 27959

PROJECT:

TOWN OF NAGS HEAD

BEACH NOURISHMENT PROJECT

DRAWING TITLE:

GEOTECHNICAL DATA

CORE LOGS 01 - 62

SCALE: AS SHOWN

DATE: Jan 2011


DRAWN BY: JJH

APPROVED BY: TWK/HLK

PROJECT #: 2203-CD

SHEET NO: 16

OF: 21

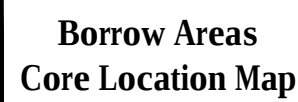1010

10

1010

18	
----	--

15	
----	--

15	
----	--

10	
----	--

10	
----	--

10	
----	--

NO.	


Coastal Science & Engineering
PO Box 8056
Columbia South Carolina 29202
Phone 803-799-8949
www.coastalscience.com

TOWN OF NAGS HEAD
5401 SOUTH CROATAN HWY
NAGS HEAD NC 27959

TOWN OF NAGS HEAD
BEACH NOURISHMENT PROJECT

GEOTECHNICAL DATA
CORE LOGS 63 - 81

*Preliminary
Drawing
Not For
Construction*

SCALE:	AS SHOWN
DATE:	Jan 2011
DRAWN BY:	JJH
APPROVED BY:	TWK/HLK
PROJECT #:	2203-CD