


Signature: _____ Date: 7-5-2024

RECORD DWGS: _____
CHECKED BY: DMR 7-5-2024
DESIGNED BY: DMR 7-5-2024
DRAWN BY: DMR 7-5-2024
FILE NAME: 2024 POWELLBILLMAP.dwg
DATE: 7-5-2024

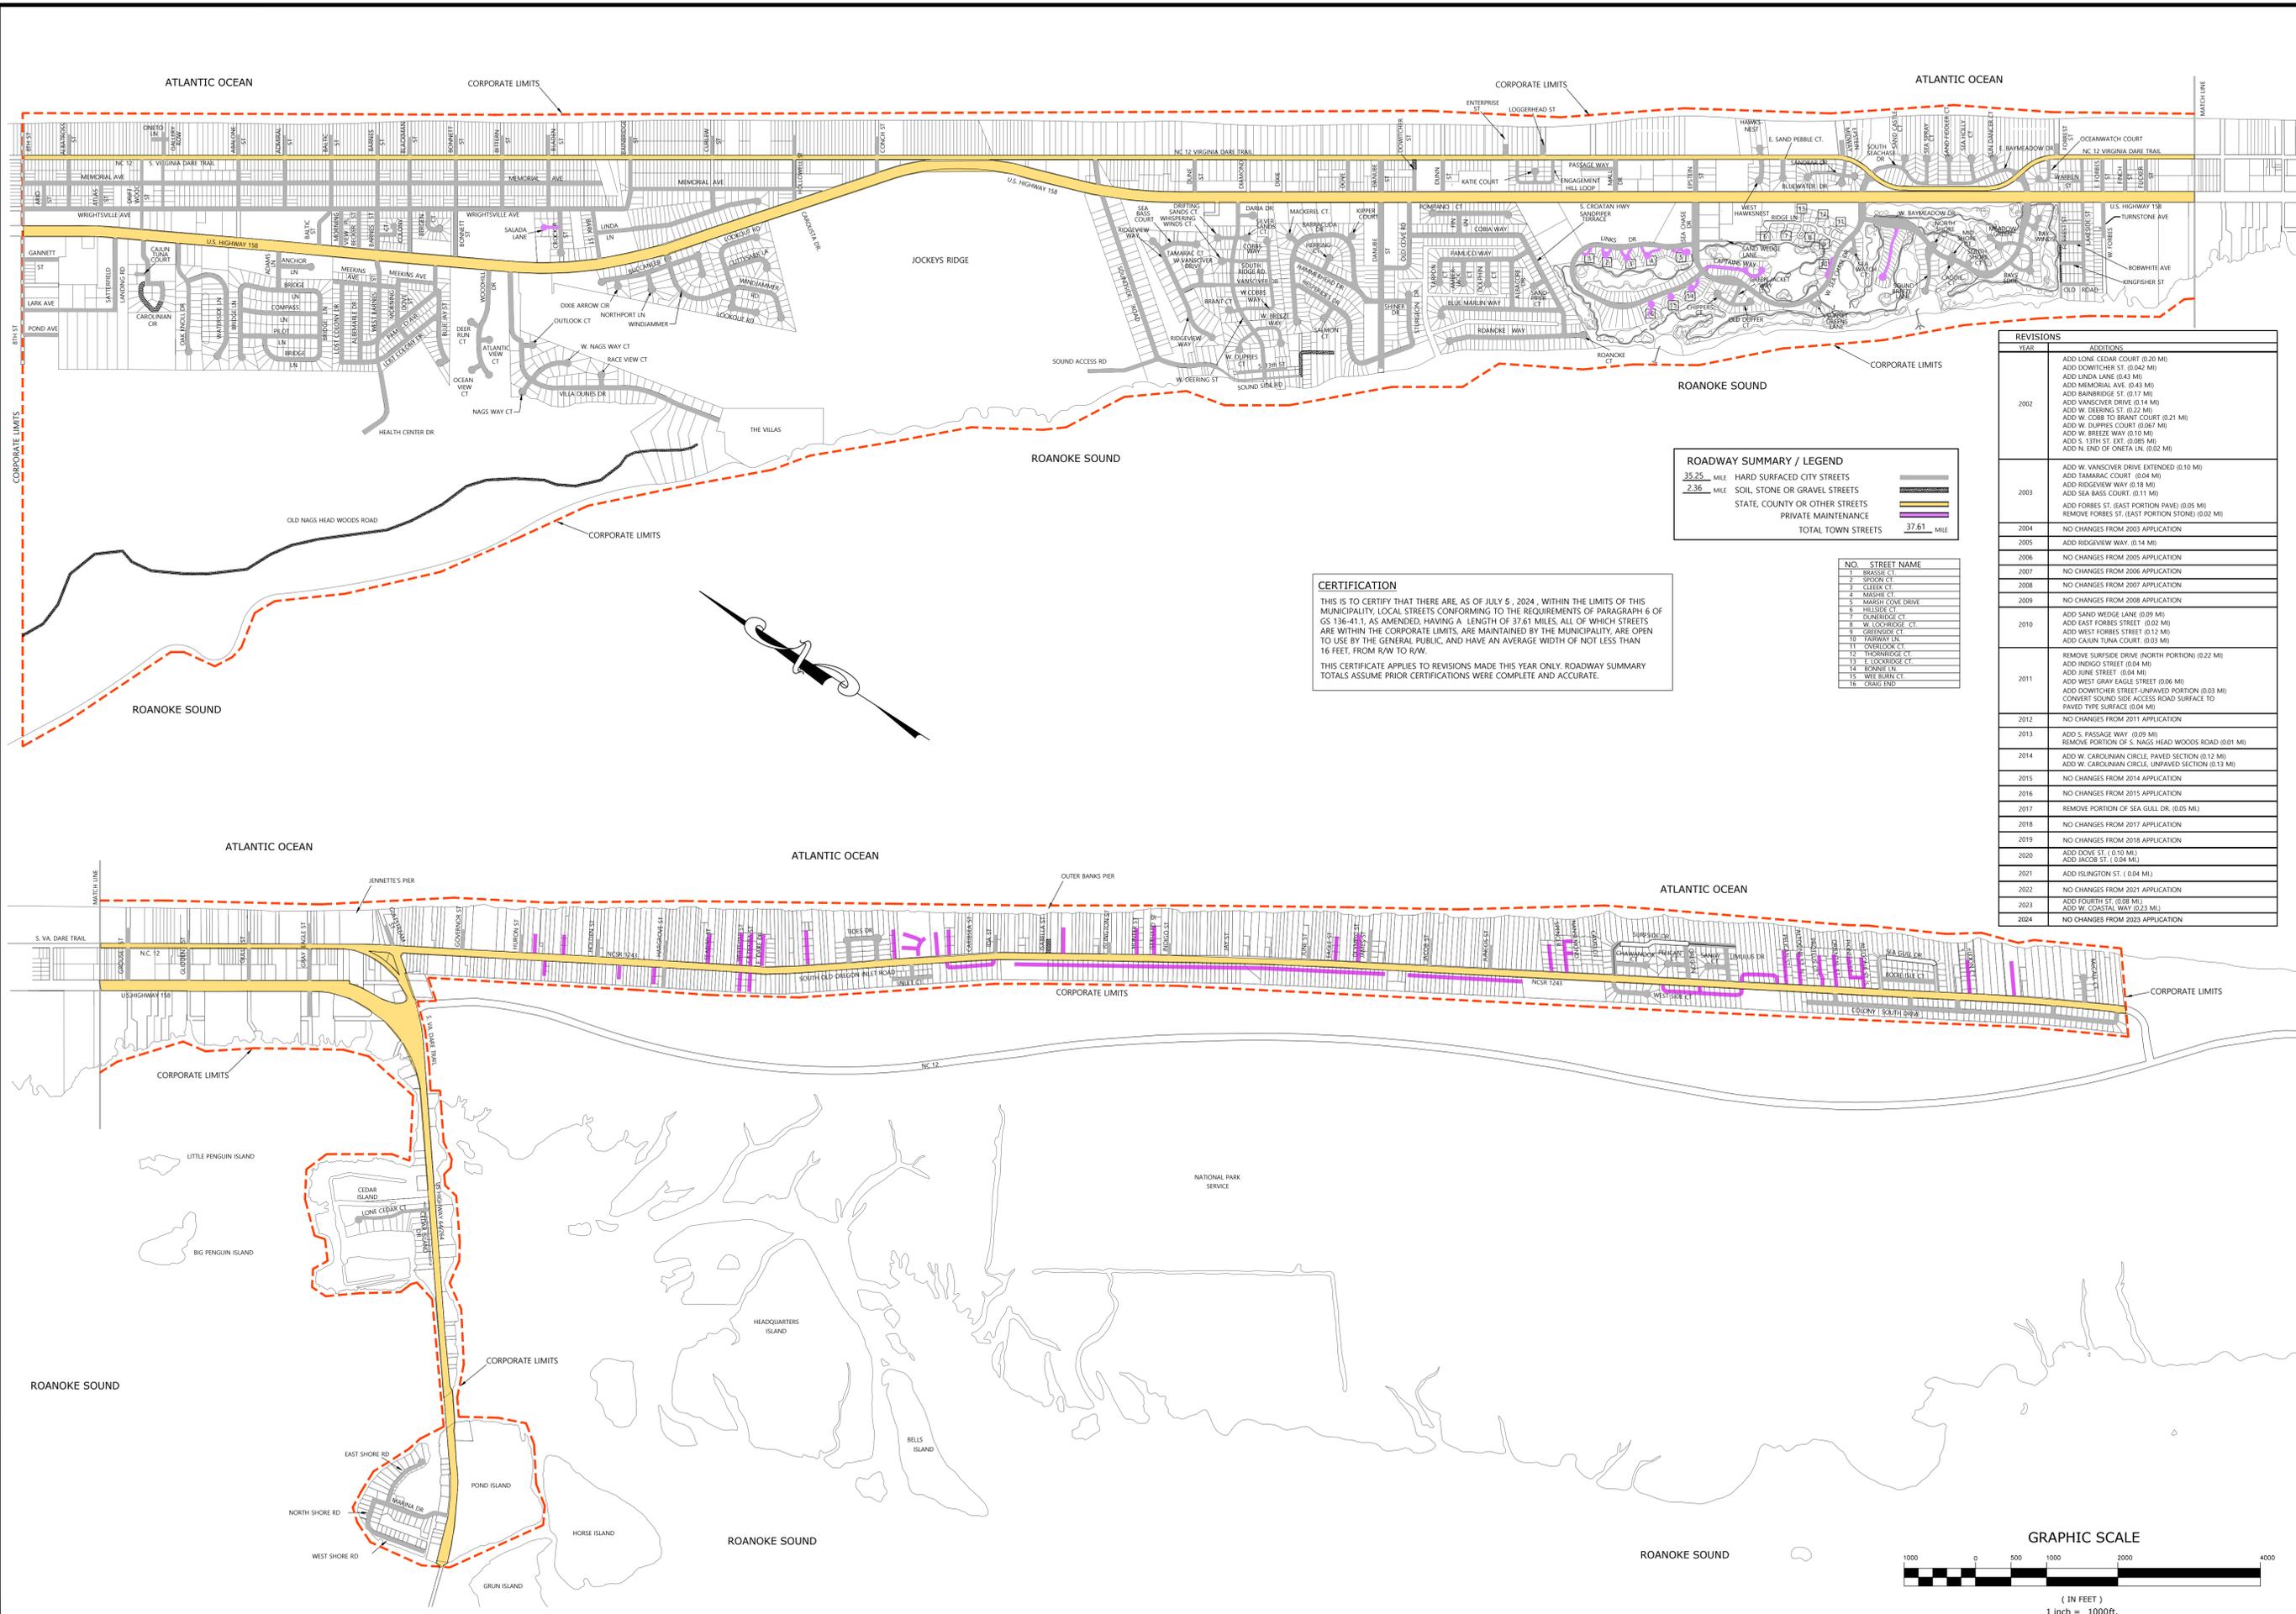

ROADWAY SUMMARY / LEGEND

35.25 MILE	HARD SURFACED CITY STREETS	
2.36 MILE	SOIL, STONE OR GRAVEL STREETS	
	STATE, COUNTY OR OTHER STREETS	
	PRIVATE MAINTENANCE	
	TOTAL TOWN STREETS	37.61 MILE

REVISIONS

YEAR	ADDITIONS
2002	ADD LONE CEDAR COURT (0.20 MI) ADD DOWITCHER ST. (0.042 MI) ADD INCH LANE (0.43 MI) ADD MEMORIAL AVE. (0.43 MI) ADD BANBRIDGE ST. (0.17 MI) ADD VANSICOVER DRIVE (0.14 MI) ADD W. DEERING ST. (0.22 MI) ADD W. COBB TO BRANT COURT (0.21 MI) ADD W. DUPPES COURT (0.067 MI) ADD W. BREEZE WAY (0.10 MI) ADD S. 13TH ST. EXT. (0.085 MI) ADD N. END OF ONETA LN. (0.02 MI)
2003	ADD W. VANSICOVER DRIVE EXTENDED (0.10 MI) ADD TAMARAC COURT (0.04 MI) ADD RIDGEVIEW WAY (0.18 MI) ADD SEA BASS COURT (0.11 MI) ADD FORBES ST. (EAST PORTION PAVED) (0.05 MI) REMOVE FORBES ST. (EAST PORTION STONE) (0.02 MI)
2004	NO CHANGES FROM 2003 APPLICATION
2005	ADD RIDGEVIEW WAY (0.14 MI)
2006	NO CHANGES FROM 2005 APPLICATION
2007	NO CHANGES FROM 2006 APPLICATION
2008	NO CHANGES FROM 2007 APPLICATION
2009	NO CHANGES FROM 2008 APPLICATION
2010	ADD SAND WEDGE LANE (0.09 MI) ADD EAST FORBES STREET (0.02 MI) ADD WEST FORBES STREET (0.12 MI) ADD CAJUN TUNA COURT (0.03 MI)
2011	REMOVE SLURFDRIVE DRIVE (NORTH PORTION) (0.22 MI) ADD INDO STREET (0.04 MI) ADD JUNE STREET (0.04 MI) ADD WEST GRAY EAGLE STREET (0.06 MI) ADD DOWITCHER STREET - UNPAVED PORTION (0.03 MI) CONVERT SOUND SIDE ACCESS ROAD SURFACE TO PAVED TYPE SURFACE (0.04 MI)
2012	NO CHANGES FROM 2011 APPLICATION
2013	ADD S. PASSAGE WAY (0.09 MI) REMOVE PORTION OF S. NAGS HEAD WOODS ROAD (0.01 MI)
2014	ADD W. CAROLINIAN CIRCLE PAVED SECTION (0.12 MI) ADD W. CAROLINIAN CIRCLE UNPAVED SECTION (0.13 MI)
2015	NO CHANGES FROM 2014 APPLICATION
2016	NO CHANGES FROM 2015 APPLICATION
2017	REMOVE PORTION OF SEA GULL DR. (0.05 MI)
2018	NO CHANGES FROM 2017 APPLICATION
2019	NO CHANGES FROM 2018 APPLICATION
2020	ADD DOVE ST. (0.10 MI) ADD HICKORY ST. (0.04 MI)
2021	ADD ISLINGTON ST. (0.04 MI)
2022	NO CHANGES FROM 2021 APPLICATION
2023	ADD COURT ST. (0.08 MI) ADD W. COASTAL WAY (0.23 MI)
2024	NO CHANGES FROM 2023 APPLICATION

CERTIFICATION

THIS IS TO CERTIFY THAT THERE ARE, AS OF JULY 5, 2024, WITHIN THE LIMITS OF THIS MUNICIPALITY, LOCAL STREETS CONFORMING TO THE REQUIREMENTS OF PARAGRAPH 6 OF GS 136-41.1, AS AMENDED, HAVING A LENGTH OF 37.61 MILES. ALL OF WHICH STREETS ARE WITHIN THE CORPORATE LIMITS, ARE MAINTAINED BY THE MUNICIPALITY, ARE OPEN TO USE BY THE GENERAL PUBLIC, AND HAVE AN AVERAGE WIDTH OF NOT LESS THAN 16 FEET, FROM R/W TO R/W.

THIS CERTIFICATE APPLIES TO REVISIONS MADE THIS YEAR ONLY. ROADWAY SUMMARY TOTALS ASSUME PRIOR CERTIFICATIONS WERE COMPLETE AND ACCURATE.

NO. STREET NAME

- BRASSIE CT
- SPOON CT
- CLEEK CT
- MASHI CT
- MASHI COVE DRIVE
- HILSDR CT
- DUNBROCK CT
- W. TUCKERIDGE CT
- GREENSB CT
- FAIRWAY LN
- OVERLOOK CT
- THORNBRIDGE CT
- INDIGO STREET
- TUCKERIDGE CT
- ROMNEY LN
- WEE BURN CT
- ORANGE END

TOWN OF NAGS HEAD
DEPARTMENT OF ADMINISTRATION
P.O. BOX 99
NAGS HEAD, NC 27859
252.441.1122 • www.townofnagshead.nc.gov

NO.	REVISION	DATE



SHEET TITLE: **POWELL BILL MAP**
PROJECT TITLE: **YEAR 2024 REVISIONS**

BUDGET I.D.: N/A
PURCHASE ORDER: N/A
SCALE: 1"=1000'
DRAWING NO.:

C-1
SHEET 1 OF 1

